



# ALCHERA APARTMENTS

40-44 WORLEY STREET, WILAGEE

**SCHEDULE OF DRAWINGS**

A0.0	Cover Page
A0.1	Demolition Plan
A1.0	Site Plan Overall
A1.1	Part Site Plan- GF
A1.2	Part Site Plan- GF
<b>AREA F</b>	
F-A2.0	Ground Floor Plan
F-A2.1	First Floor Plan
F-A2.2	Second Floor Plan
F-A2.3	Third Floor Plan
F-A2.4	Roof Plan
F-A3.0	Elevations & Section
F-A6.0	Window Schedule Reference Plan
F-A6.1	Window Schedule (Area F)
<b>AREA G</b>	
G-A2.0	Ground Floor Plan
G-A2.1	First Floor Plan
G-A2.2	Second Floor Plan
G-A2.3	Third Floor Plan
G-A2.4	Roof Plan
G-A3.0	Elevations & Sections
G-A6.0	Window Schedule Reference Plan
G-A6.1	Window Schedule (Area F)
A2.5	Unit Plans (Area F & G)
A4.0	3D Views & Renders



**KEY**

	EXISTING BUILDING TO REMAIN
	DEMOLITION



A	12.9.2025	D.A. APPLICATION SET	GB
No.	Date	Revision	DRW


**RETIREMENT VILLAGE**  
**ALCHERA APARTMENTS**  
 40-44 WORLEY STREET, WILAGEE

**DEMOLITION PLAN**

DRAWN BY: GB, GH, DK      CHECKED BY: GB  
 SCALE: N.T.S. ON A1      PROJECT No.: 301

**GARY BATT ASSOCIATES ARCHITECTS**

Level 2, 456 Fitzgerald St. North Perth, WA 6006  
 PH. (08) 9389 7731

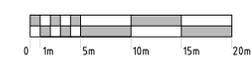



**NOTES**

**INSULATION**

1. ROOF ANTICON: 60 (R1.3) TO LEVEL 3
2. ROOF R4.0 BULK CEILING INSULATION
3. R2.5 CEILING INSULATION BETWEEN LEVELS
4. R2.5 FLOOR (OR SOFFIT) INSULATION BETWEEN LEVEL 1 & CARPARK
5. R2.5 EXTERNAL WALL INSULATION TO EXTERNAL AIR
6. R2.0 EXTERNAL WALL INSULATION BETWEEN APARTMENTS
7. R2.0 PARTITION WALL INSULATION
8. ICF DOWNLIGHTS THROUGHOUT

**GLAZING**

9. STANDARD SINGLE GLAZE THROUGHOUT, EXCEPT TO UNITS:
  - APARTMENT 406 HAS DOUBLE GLAZING
  - APARTMENT 522 HAS LOW E GLASS

**KEY**

- EXISTING SITE LEVEL
- NEW TEMPORARY ROAD
- NEW TEMPORARY PATH
- NEW PATH
- NEW LANDSCAPING
- MULCH



A	12.9.2025	D.A. APPLICATION SET	GB
No.	Date	Revision	DRW

**RETIREMENT VILLAGE  
ALCHERA APARTMENTS**  
40-44 WORLEY STREET, WILAGEE


**SITE PLAN**

DRAWN BY: GB, GH, DK    CHECKED BY: GB  
SCALE: N.T.S. ON A1    PROJECT No.: 301

**GARY BATT  
ASSOCIATES**   
ARCHITECTS

Level 2, 456 Fitzgerald St. North Perth, WA 6006  
PH. (08) 9389 7731

REV: **A**    DWG: **A1.0**

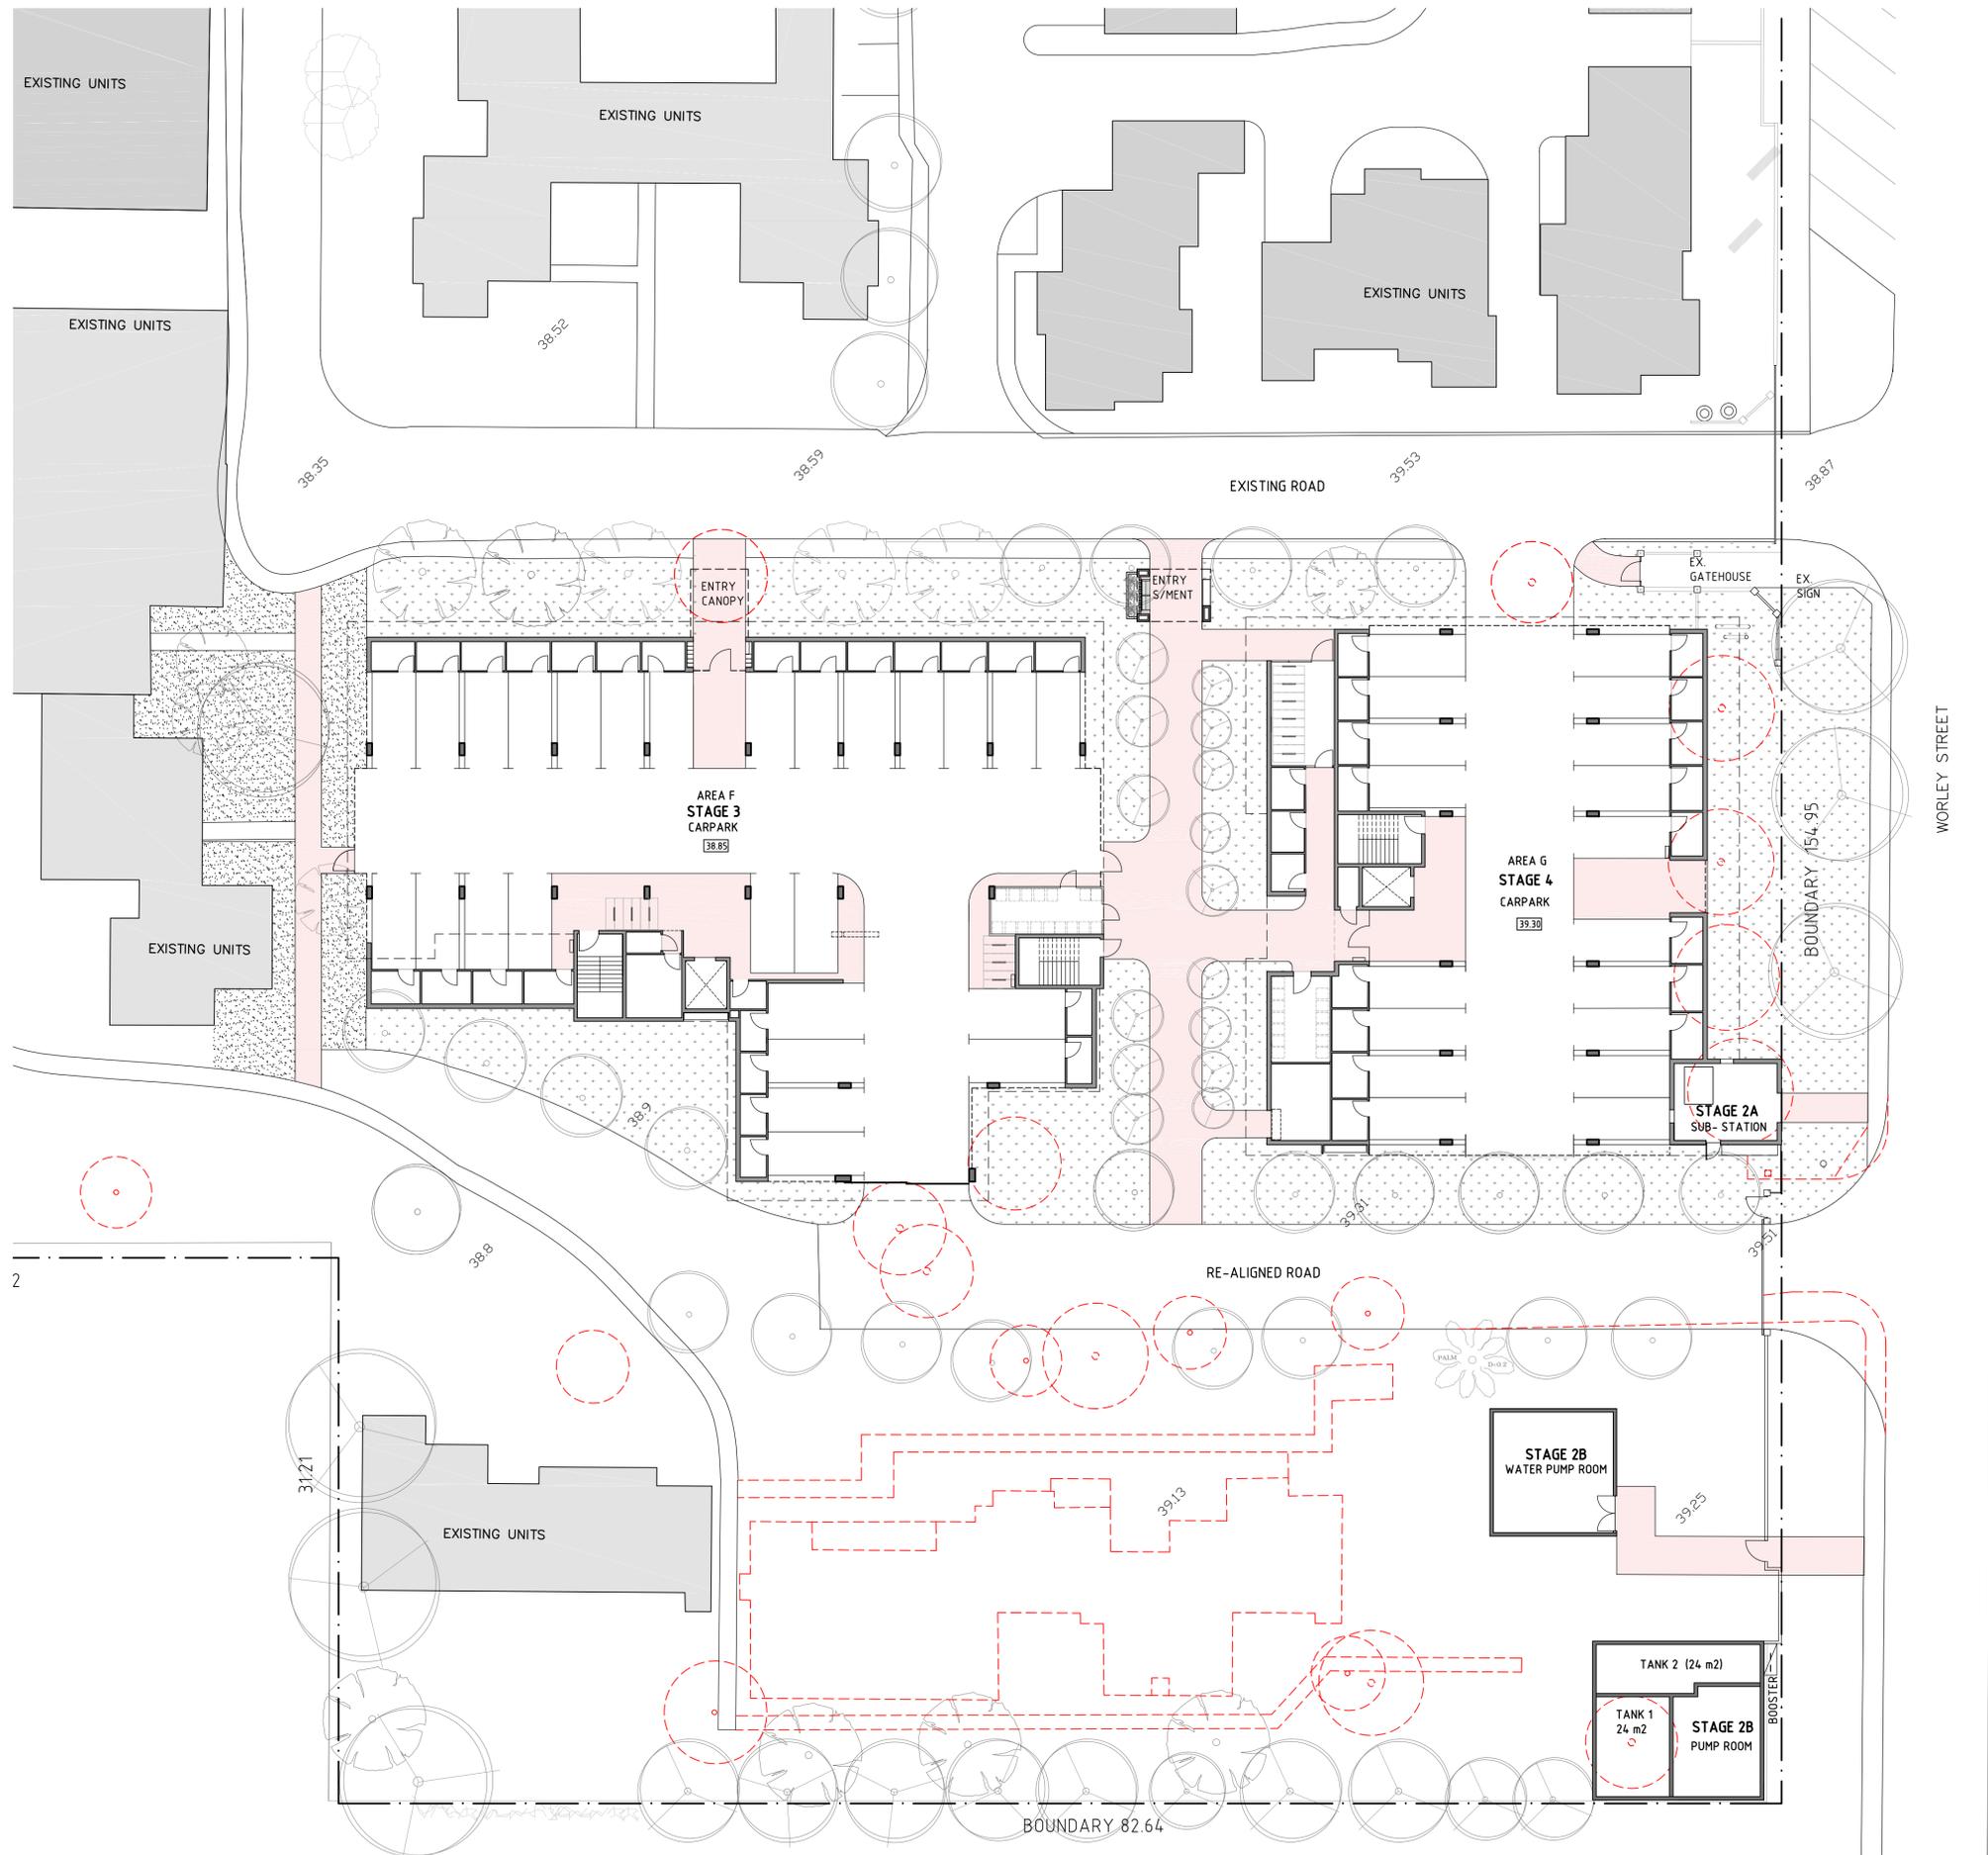

**KEY**

- NEW PATH
- NEW LANDSCAPING
- MULCH
- DEMOLITION
- EXISTING SITE LEVEL



No.	Date	Revision	By
A	12.9.2025	D.A. APPLICATION SET	GB

**RETIREMENT VILLAGE  
ALCHERA APARTMENTS**  
40-44 WORLEY STREET, WILAGEE

**PART SITE PLAN- GF  
(AREA F & G -)**

DRAWN BY: GB, GH, DK    CHECKED BY: GB  
SCALE: 1:200 ON A1    PROJECT No.: 301

**GARY BATT ASSOCIATES ARCHITECTS**

G

A

Level 2, 456 Fitzgerald St. North Perth, WA 6006  
PH. (08) 9389 7731



No.	Date	Revision	By
A	12.9.2025	D.A. APPLICATION SET	GB
			DRW


RETIREMENT VILLAGE  
 ALCHERA APARTMENTS  
 40-44 WORLEY STREET, WILAGEE

**PART SITE PLAN- FF  
 (AREA F & G)**


DRAWN BY: GB, GH, DK    CHECKED BY: GB  
 SCALE: 1:200 ON A1    PROJECT No.: 301

**GARY BATT ASSOCIATES ARCHITECTS**


Level 2, 456 Fitzgerald St. North Perth, WA 6006  
 PH. (08) 9389 7731

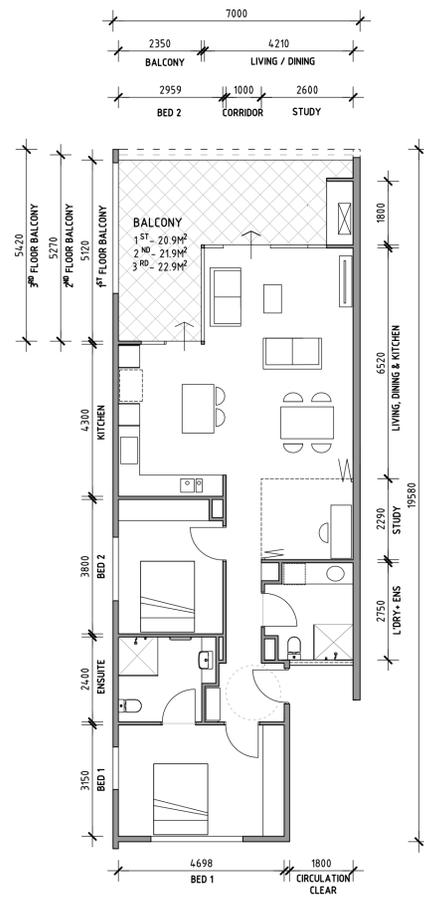


**TYPE A**  
FLOOR AREA- 96.6 m2  
1:100

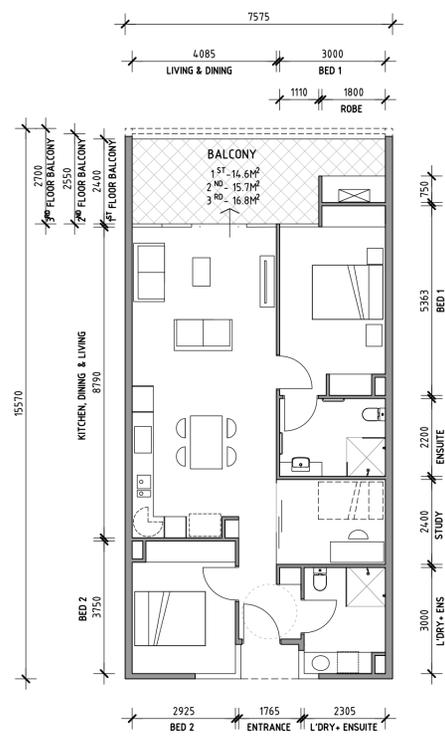


**TYPE B**  
FLOOR AREA- 89.8 m2  
1:100

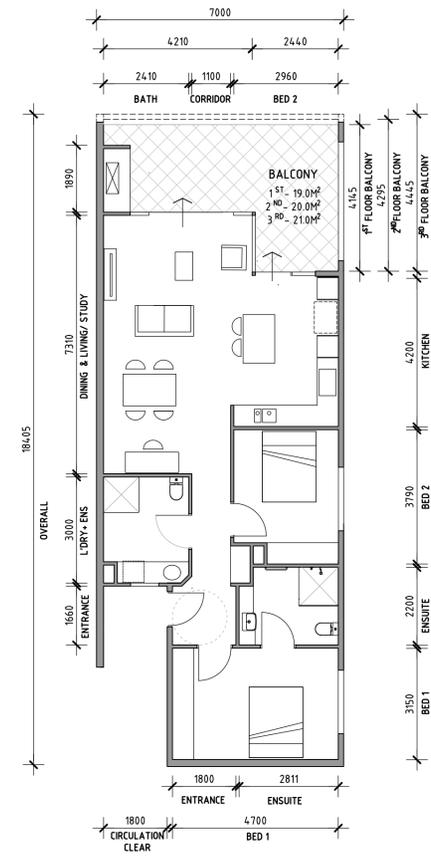

**TYPE C**  
FLOOR AREA- 89.9 m2  
1:100

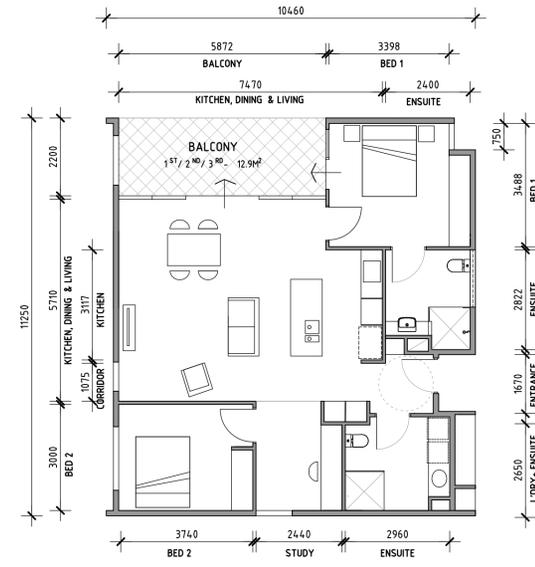

**TYPE D**  
FLOOR AREA- 92 m2  
1:100

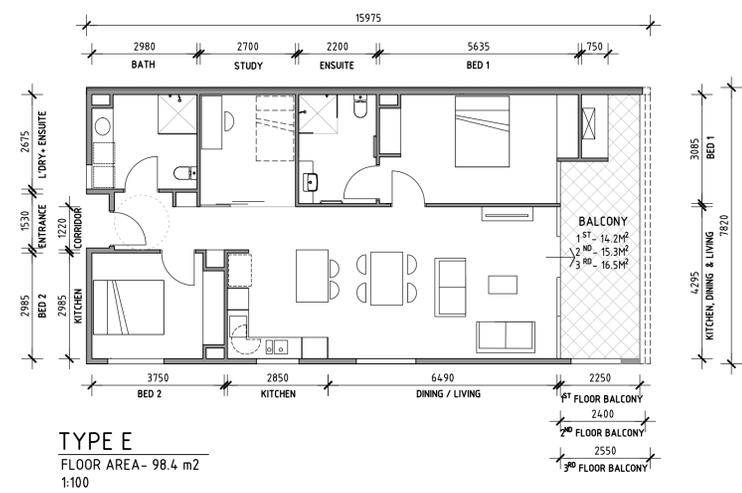

**TYPE E**  
FLOOR AREA- 98.4 m2  
1:100

**KEY-**



No.	Date	Revision	DRW
A	12.9.2025	D.A. APPLICATION SET	GB

RETIREMENT VILLAGE  
ALCHERA APARTMENTS  
40-44 WORLEY STREET, WILAGEE

**UNIT PLANS  
(AREA F & G)**

DRAWN BY: GB, GH, DK CHECKED BY: GB  
SCALE: 1:100 ON A1 PROJECT No.: 301

**GARY BATT ASSOCIATES ARCHITECTS**

Level 2, 456 Fitzgerald St. North Perth, WA 6006  
PH. (08) 9389 7731

REV: **A** DWG: **A2.5**



VIEW 1



VIEW 2



VIEW 3



VIEW 4

A	12.9.2025	D.A. APPLICATION SET	GB
No.	Date	Revision	DRW

RETIREMENT VILLAGE  
 ALCHERA APARTMENTS  
 40-44 WORLEY STREET, WILAGEE

**3D VIEWS &  
 RENDERS**


DRAWN BY: DK                      CHECKED BY: GB  
 SCALE: NTS                      PROJECT No.: 301

**GARY BATT  
 ASSOCIATES**  
 ARCHITECTS



Level 2, 456 Fitzgerald St. North Perth, WA 6006  
 PH. (08) 9389 7731

REV: A                      DWG: A4.0

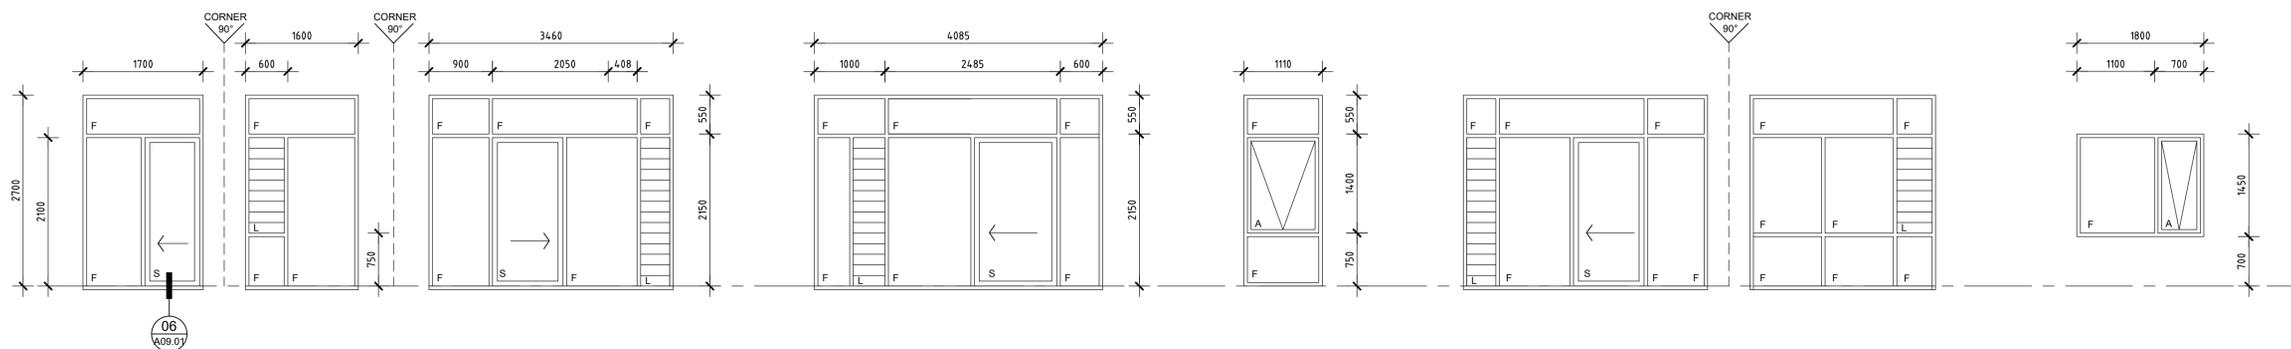

WINDOW/ DOOR TYPE	W1	W2	W03	W04	W05	W06	W07	W08
OPENING NUMBERS	F101, F114 (HANDED), F201, F301,	F102, F202, F302	F103, F203, F303	F104, F107 (HANDED), F108, F111 (HANDED), F204, F207 (HANDED), F208, F211 (HANDED), F304, F307 (HANDED), F308, F311 (HANDED)	F105, F106, F109, F110, F205, F206, F209, F210, F305, F306, F209, F310	F112, F212, F312	F113, F213, F313	F115, F139 (HANDED), F140, F215, F239 (HANDED), F240, F315, F339 (HANDED), F340
DESCRIPTION								

**LEGEND:**

- COS CHECK ON SITE
- F FIXED GLASS
- A AWNING SASH
- O OBSCURE GLASS
- BJ BUTT JOINT SILICON SEAL
- SD SLIDING DOOR
- L WEATHERPROOF LOUVRE

**NOTES:**

1. THIS DRAWING IS TO BE READ IN CONJUNCTION WITH DWG APT A02.00 - GENERAL NOTES & LEGENDS.
2. ALL WINDOWS TO BE POST FIXED WITH SUB-FRAMES, HEADS AND SILLS.
3. REFER STRUCTURAL ENGINEER'S DOCUMENTATION FOR REQUIRED MINIMUM DESIGN CRITERIA INFORMATION.
4. ALL SIZES ARE CLEAR STRUCTURAL OPENING SIZES & SHOULD BE CONFIRMED ON SITE BEFORE FABRICATION. FABRICATOR SHOULD ALLOW FOR ALL NECESSARY TOLERANCES, INERT PACKERS, FLASHINGS & SEALS.
5. SHOP DRAWINGS SHALL BE SUBMITTED TO THE SUPERINTENDENT FOR REVIEW BEFORE FABRICATION.
6. REFER TO FLOOR PLANS & DO A FINAL ON SITE CHECK SITE BEFORE FABRICATION.
7. SET DOWN DOOR THRESHOLDS / SILLS SO TOP IS FLUSH WITH THE FINISHED INTERNAL & EXTERNAL FLOOR LEVELS & FLOOR FINISH.
8. DOOR THRESHOLD DRAINS ARE TYPICAL TO ALL EXTERNAL DOORS UNLESS OTHERWISE NOTED
9. ALL WINDOWS TO BE POWDER COATED ALUMINIUM FRAME UNLESS OTHERWISE NOTED.
10. REFER TO SPECIFICATIONS FOR EXTENT OF SECURITY & FLY SCREENS.
11. ALL FULL HEIGHT GLAZED DOORS AND WINDOWS TO HAVE SAFETY DECALS STRIPS.
12. POWDER COATED COVER PRESSINGS WHERE REQUIRED, TO BOTH SIDES OF CORNER WINDOWS & WHERE COLUMNS OCCUR WITHIN.
13. TYPICALLY DOUBLE GLAZING UNLESS OTHERWISE NOTED ON THE DRAWINGS. REFER TO SPECIFICATION FOR FRAME / GLASS TYPES.
14. ALL AWNINGS TO BE EQUIPPED WITH CHAIN WINDERS THAT RESTRICT OPENINGS TO AUST. STANDARDS FALL PROTECTION REQUIREMENTS.

No.	Date	Revision	DRW
A	12.9.2025	D.A. APPLICATION SET	GB

RETIREMENT VILLAGE  
ALCHERA APARTMENTS  
40-44 WORLEY STREET, WILAGEE


**WINDOW SCHEDULE - AREA F**

DRAWN BY: GB, GH, DK CHECKED BY: GB  
SCALE: 1:100 ON A1 PROJECT No.: 301


GARY BATT ASSOCIATES ARCHITECTS

Level 2, 456 Fitzgerald St. North Perth, WA 6006  
PH. (08) 9389 7731


REV: A DWG: A6.1

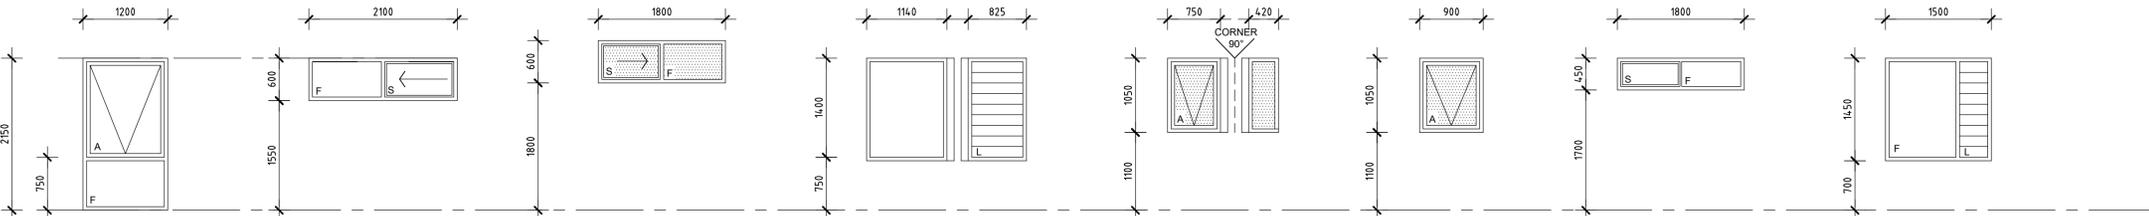

WINDOW/ DOOR TYPE	W9	W10	W11	W12	W13	W14	W15	W16
OPENING NUMBERS	F116, F216, F316,	F117, F217, F317	F118, F218, F318	F119, F122 (HANDED), F123, F126 (HANDED), F219, F222 (HANDED), F223, F226 (HANDED), F304, F322 (HANDED), F323, F326 (HANDED)	F120, F121 (HANDED), F124, F125 (HANDED), F220, F221 (HANDED), F224, F225 (HANDED), F320, F321 (HANDED), F324, F325 (HANDED)	F127, 129, 130, F227, 229, 230, F327, 329, 330	F128, F131 (HANDED), F228, F231 (HANDED), F328, F331 (HANDED)	F132 (HANDED), F137, F232 (HANDED), F237, F332 (HANDED), F337
DESCRIPTION								

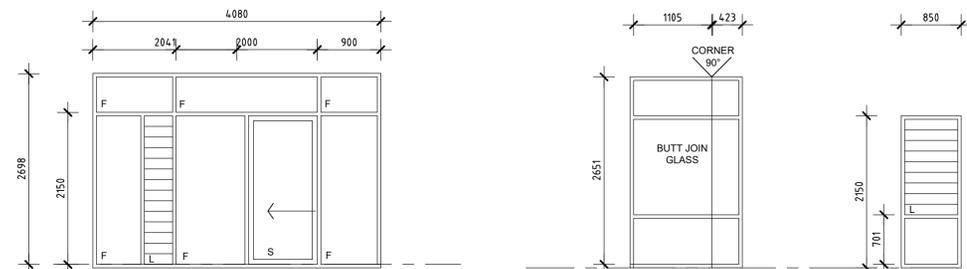

WINDOW/ DOOR TYPE	W17	W18	W18
OPENING NUMBERS	F133, F136 (HANDED), F233, F236 (HANDED), F333, F336 (HANDED)	F134, F135 (HANDED), F234, F235 (HANDED), F316, F335 (HANDED)	F138, F238, F338
DESCRIPTION			

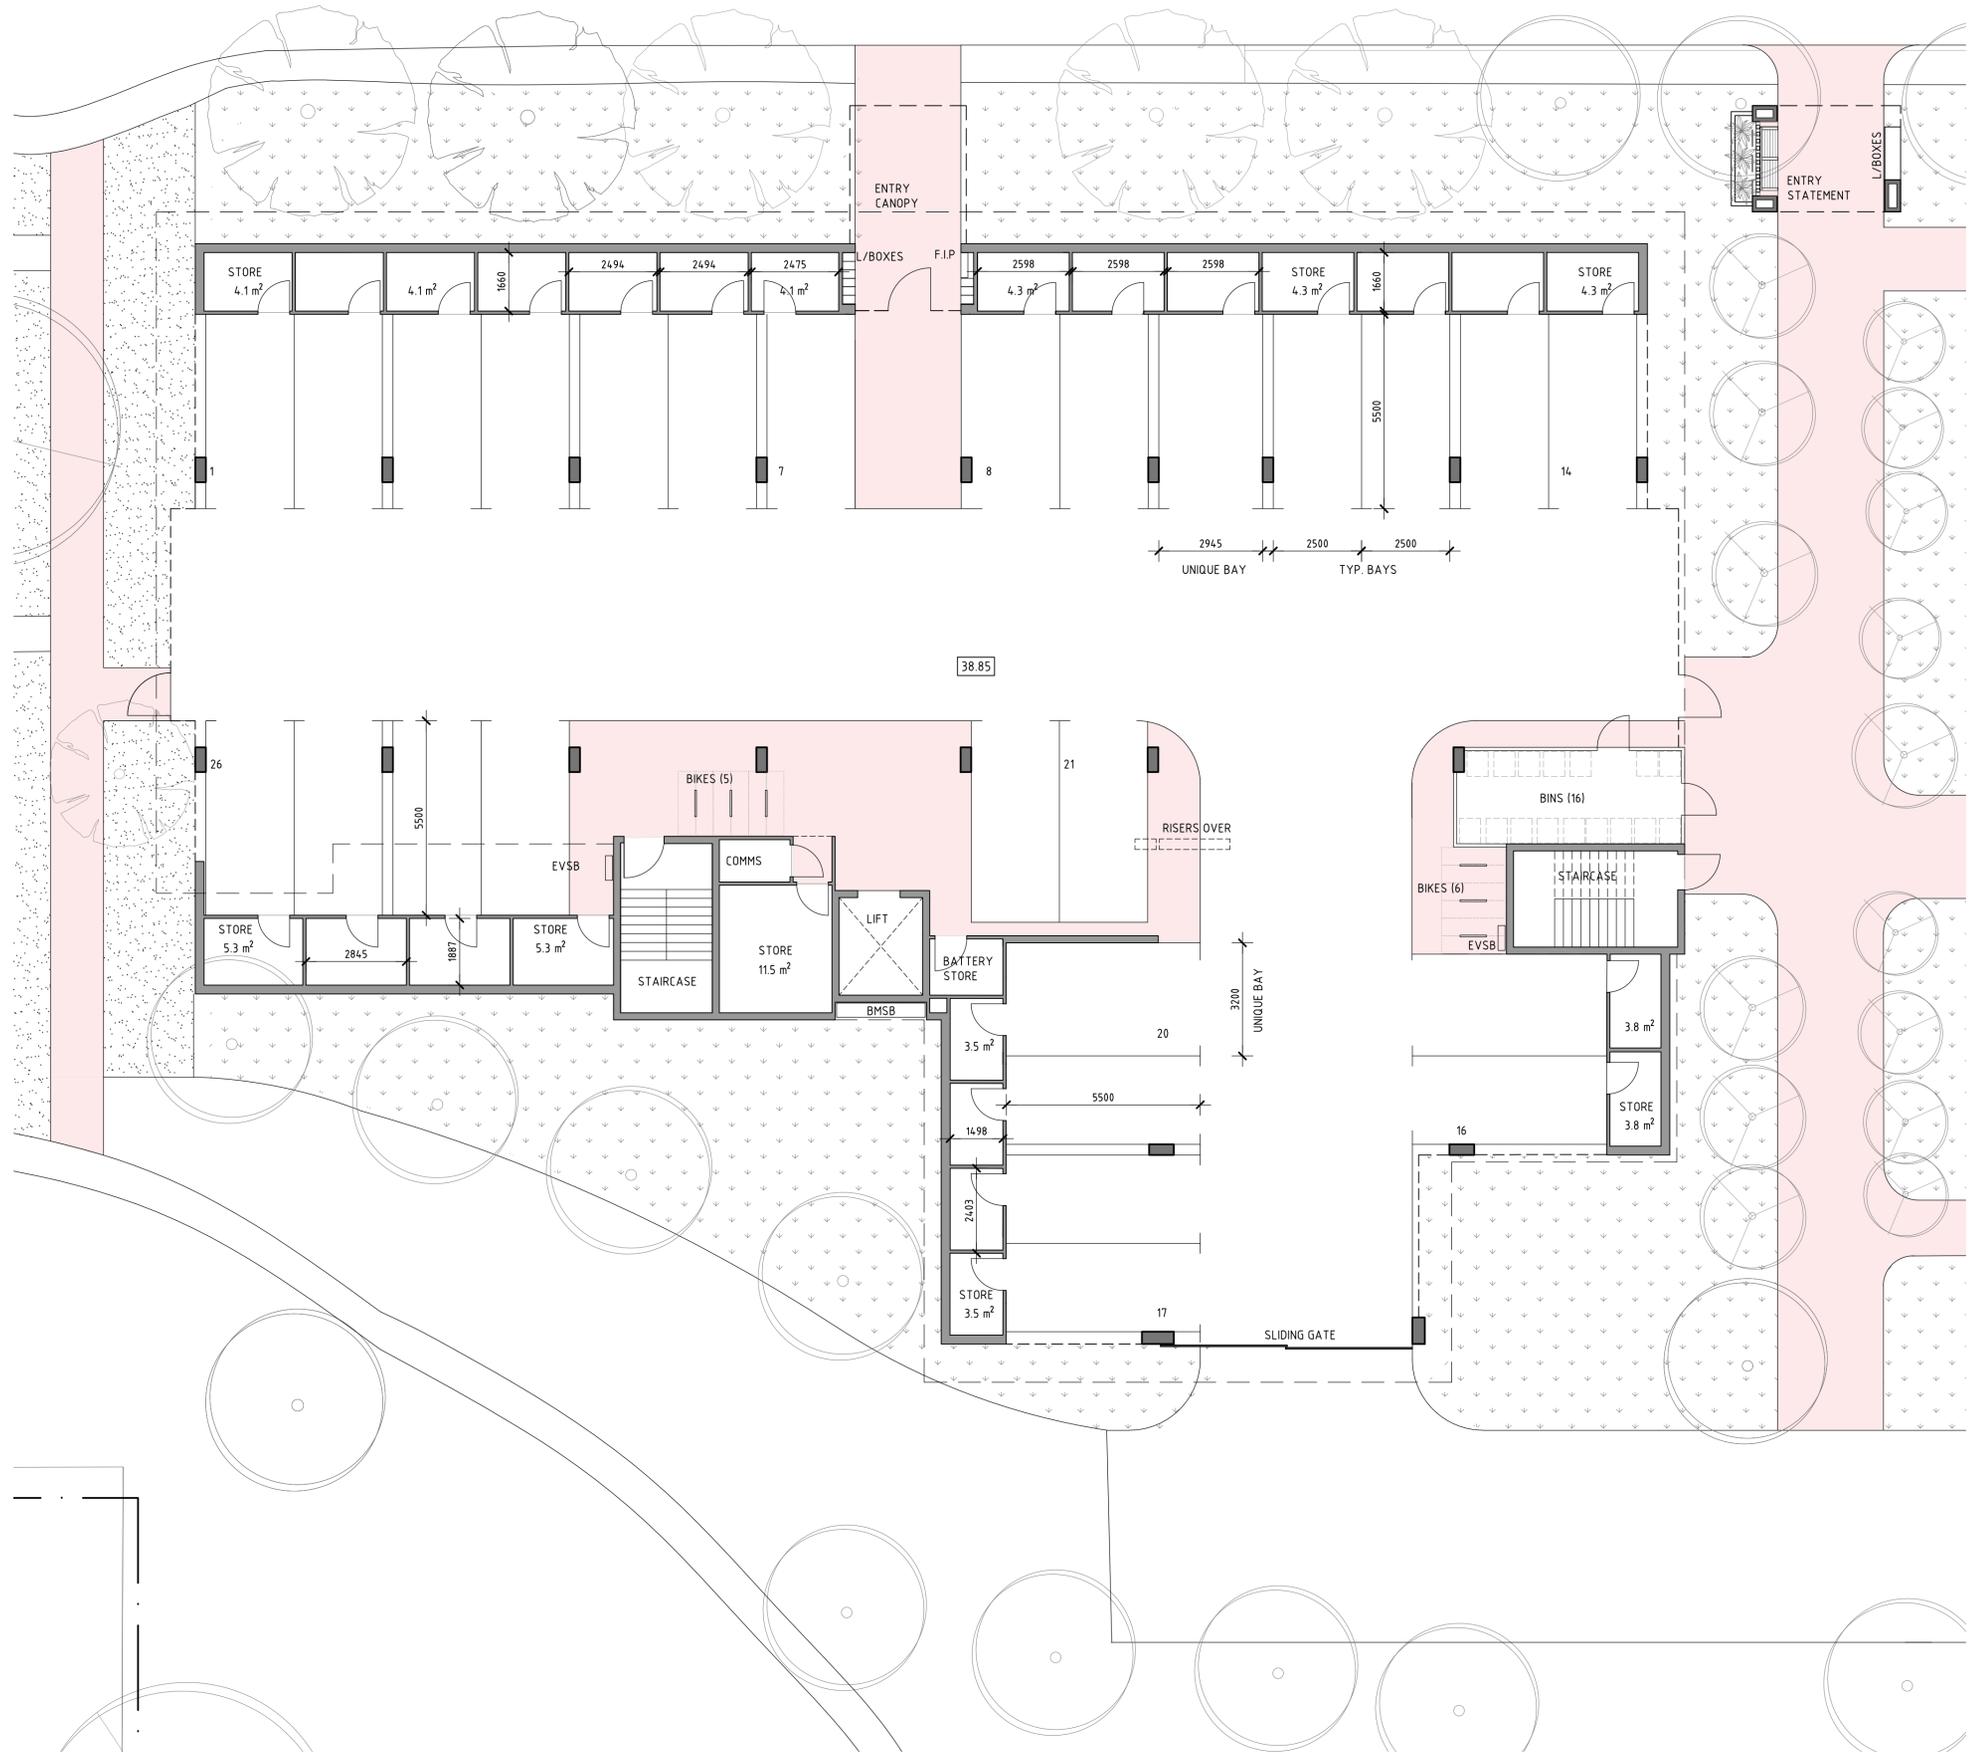

**KEY**

- NEW PATH
- NEW LANDSCAPING
- MULCH



A	12.9.2025	D.A. APPLICATION SET	GB
No.	Date	Revision	DRW


RETIREMENT VILLAGE  
 ALCHERA APARTMENTS  
 40-44 WORLEY STREET, WILAGEE

**GROUND FLOOR PLAN  
 (AREA F)**

DRAWN BY: GB, GH, DK    CHECKED BY: GB  
 SCALE: 1:100 ON A1    PROJECT No.: 301

**GARY BATT ASSOCIATES ARCHITECTS**

Level 2, 456 Fitzgerald St. North Perth, WA 6006  
 PH. (08) 9389 7731

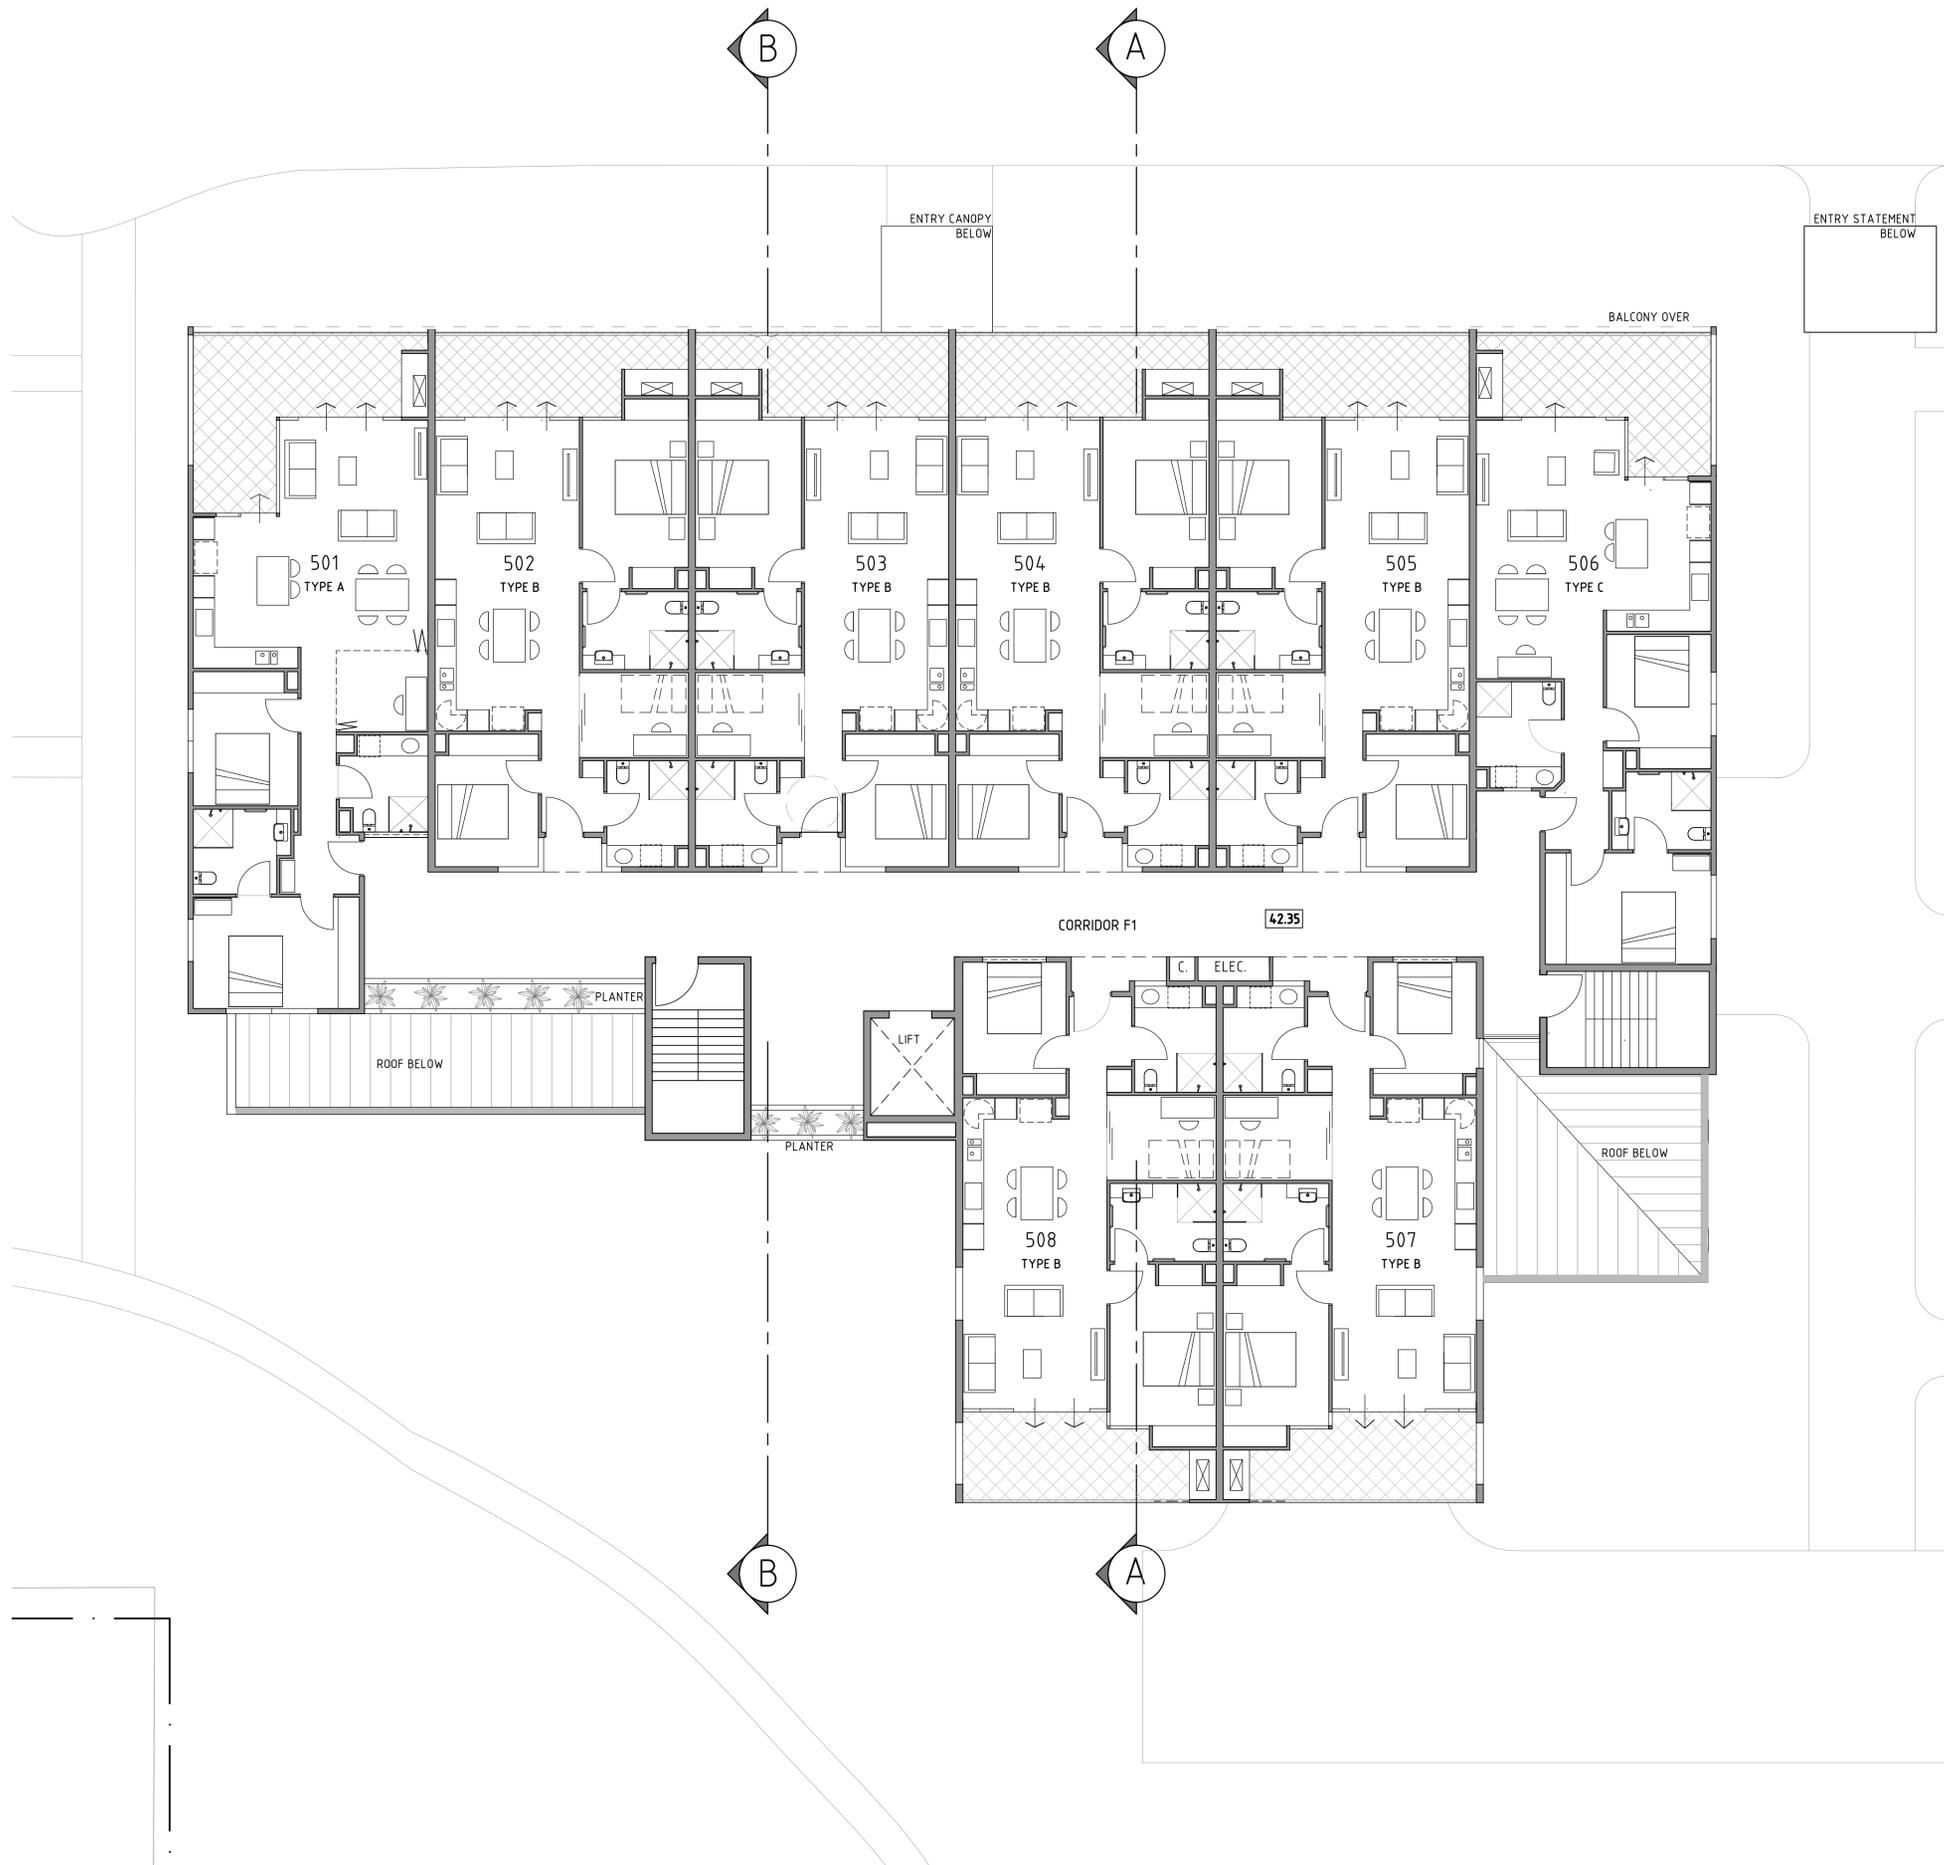

A	12.9.2025	D.A. APPLICATION SET	GB
No.	Date	Revision	DRW

RETIREMENT VILLAGE  
 ALCHERA APARTMENTS  
 40-44 WORLEY STREET, WILAGEE

**FIRST FLOOR PLAN  
 (AREA F)**

DRAWN BY: GB, GH, DK      CHECKED BY: GB  
 SCALE: 1:100 ON A1      PROJECT No.: 301

**GARY BATT ASSOCIATES** ARCHITECTS

Level 2, 456 Fitzgerald St. North Perth, WA 6006  
 PH. (08) 9389 7731



A	12.9.2025	D. A. APPLICATION SET	GB
No.	Date	Revision	DRW

RETIREMENT VILLAGE  
 ALCHERA APARTMENTS  
 40-44 WORLEY STREET, WILAGEE

**SECOND FLOOR PLAN  
 (AREA F)**

DRAWN BY: GB, GH, DK      CHECKED BY: GB  
 SCALE: 1:100 ON A1      PROJECT No.: 301

**GARY BATT**  
**ASSOCIATES**  
 ARCHITECTS



Level 2, 456 Fitzgerald St. North Perth, WA 6006  
 PH. (08) 9389 7731

REV: A      DWG: F-A2.2



No.	Date	Revision	DRW
A	12.9.2025	D.A. APPLICATION SET	GB

RETIREMENT VILLAGE  
 ALCHERA APARTMENTS  
 40-44 WORLEY STREET, WILAGEE


**THIRD FLOOR PLAN  
 (AREA F)**

DRAWN BY: GB, GH, DK    CHECKED BY: GB  
 SCALE: 1:100 ON A1    PROJECT No.: 301

**GARY BATT ASSOCIATES ARCHITECTS**



Level 2, 456 Fitzgerald St. North Perth, WA 6006  
 PH. (08) 9389 7731

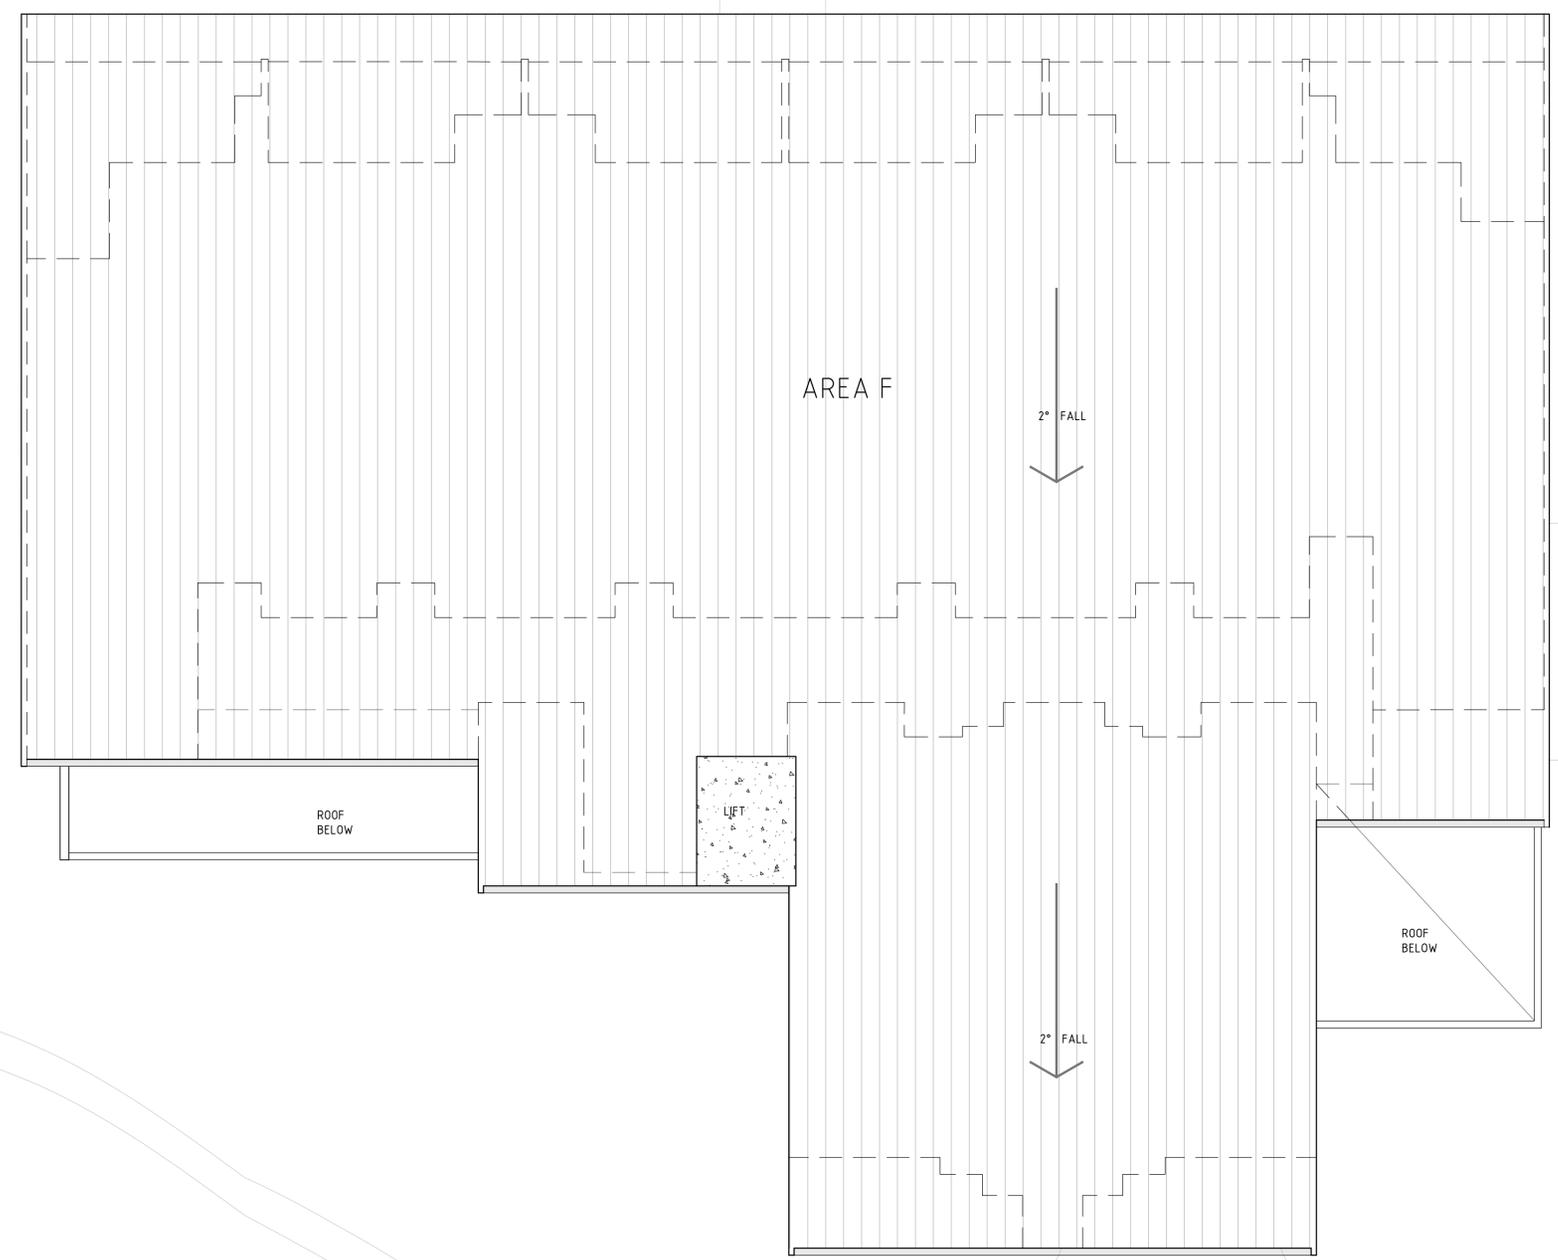

**KEY**

-  COLOURBOND KLIPILOK ROOF
-  LIFT (CONCRETE)



A	12.9.2025	D.A. APPLICATION SET	GB
No.	Date	Revision	DRW

RETIREMENT VILLAGE  
 ALCHERA APARTMENTS  
 40-44 WORLEY STREET, WILAGEE

**ROOF PLAN  
(AREA F)**


DRAWN BY: GB, GH, DK      CHECKED BY: GB  
 SCALE: 1:100 ON A1      PROJECT No.: 301

**GARY BATT ASSOCIATES ARCHITECTS**




Level 2, 456 Fitzgerald St. North Perth, WA 6006  
 PH. (08) 9389 7731


REV: **A**      DWG: **F-A2.4**

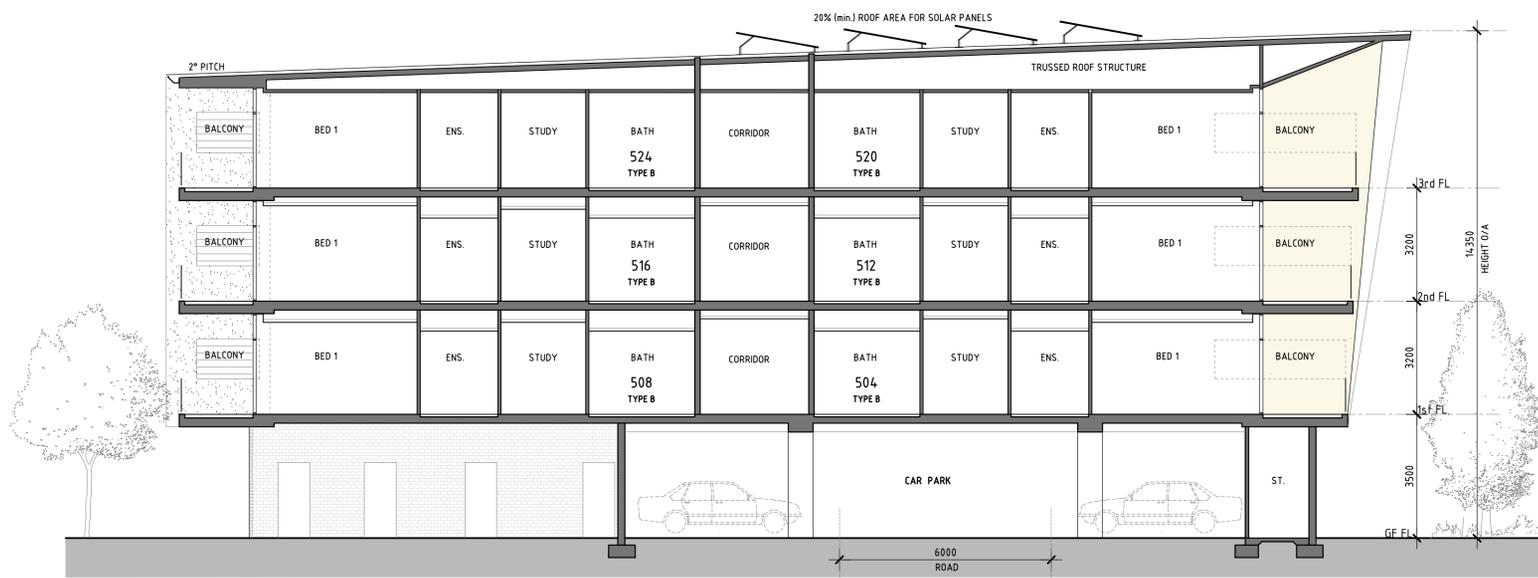


SECTION A - A  
AREA F

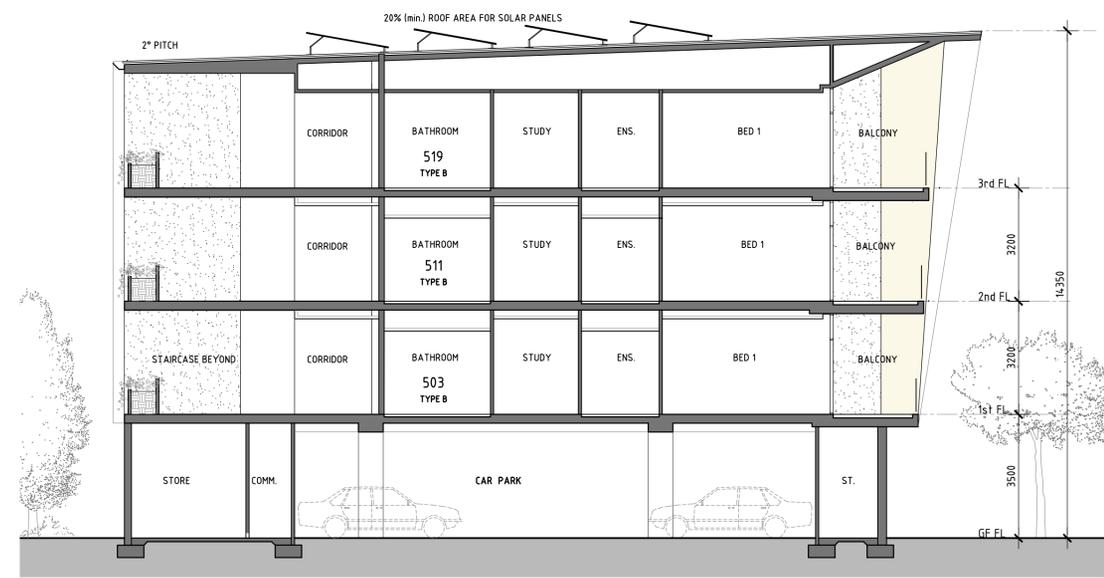


SECTION B - B  
AREA F

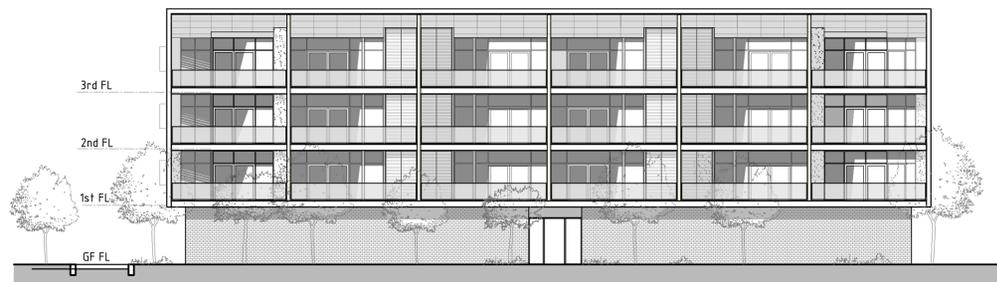

NORTH ELEVATION (FRONT)  
1:200

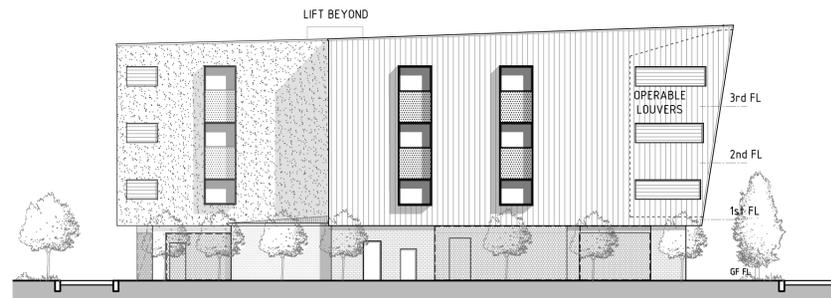

EAST ELEVATION  
1:200

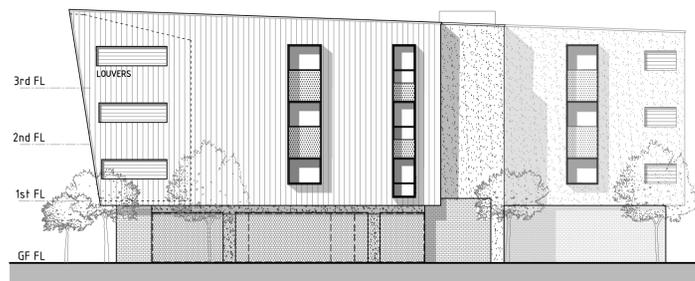

WEST ELEVATION  
1:200



SOUTH ELEVATION (REAR)  
1:200

KEY:

- FACE BRICK
- ACRYLIC TEXTURE
- COAT RENDER
- RAISED SEAM METAL DECK
- CLADDING
- STONE
- SCREEN

No.	Date	Revision	By
A	12.9.2025	D.A. APPLICATION SET	GB
			DRW


RETIREMENT VILLAGE  
ALCHERA APARTMENTS  
40-44 WORLEY STREET, WILAGEE

SECTIONS &  
ELEVATIONS (AREA F)

DRAWN BY: GB, GH, DK CHECKED BY: GB  
SCALE: VARIES PROJECT No.: 301

GARY BATT ASSOCIATES ARCHITECTS  
Level 2, 456 Fitzgerald St. North Perth, WA 6006  
PH. (08) 9389 7731

REV: A DWG: F-A3.0

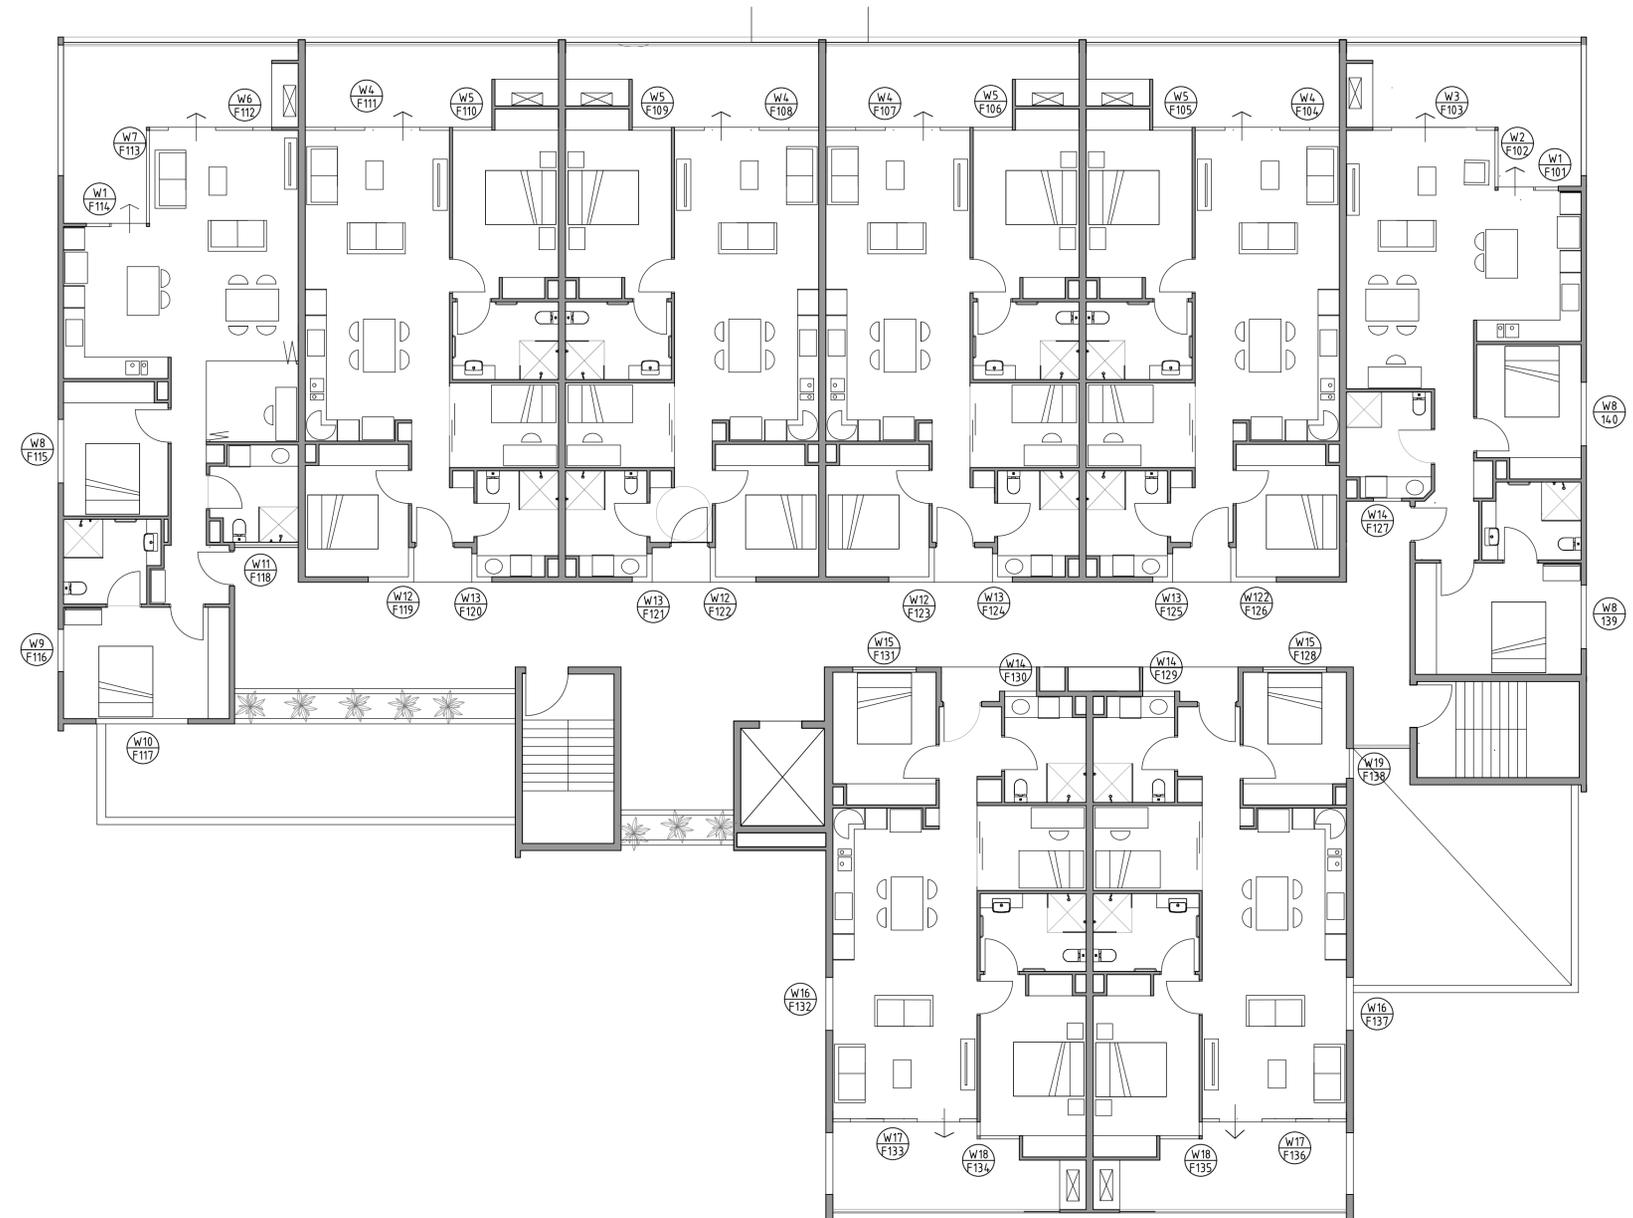

A	12.9.2025	D.A. APPLICATION SET	GB
No.	Date	Revision	DRW

RETIREMENT VILLAGE  
 ALCHERA APARTMENTS  
 40-44 WORLEY STREET, WILAGEE

D/W SCHEDULE REF.  
 PLAN (AREA F)


DRAWN BY: GB, GH, DK CHECKED BY: GB

SCALE: 1:100 ON A1 PROJECT No.: 301

GARY BATT ASSOCIATES ARCHITECTS

Level 2, 456 Fitzgerald St. North Perth, WA 6006  
 PH. (08) 9389 7731

REV: A DWG: F-A6.0

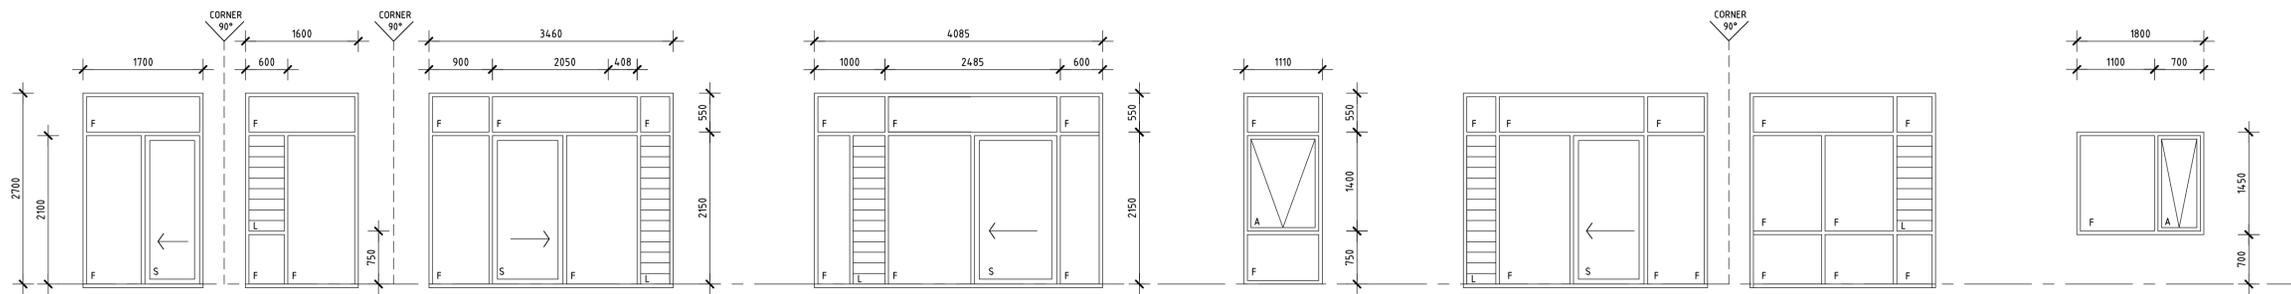

WINDOW/ DOOR TYPE	W1	W2	W03	W04	W05	W06	W07	W08
OPENING NUMBERS	F101, F114 (HANDED) F201, F301,	F102, F202, F302	F103, F203, F303	F104, F107 (HANDED), F108, F111 (HANDED) F204, F207 (HANDED), F208, F211 (HANDED) F304, F307 (HANDED), F308, F311 (HANDED)	F105, F106, F109, F110 F205, F206, F209, F210 F305, F306, F209, F310	F112, F212, F312	F113, F213, F313	F115, F139 (HANDED), F140 F215, F239 (HANDED), F240 F315, F339 (HANDED), F340
DESCRIPTION								

**LEGEND:**

- COS CHECK ON SITE
- F FIXED GLASS
- A AWNING SASH
- O OBSCURE GLASS
- BJ BUTT JOINT SILICON SEAL
- SD SLIDING DOOR
- L WEATHERPROOF LOUVRE

**NOTES:**

1. REFERENCE PLANS F-A6.0 AND G-A6.0 SHOW THE FIRST FLOORS, SECOND AND THIRD FLOORS ARE SIMILAR.
2. THIS DRAWING IS TO BE READ IN CONJUNCTION WITH GENERAL NOTES & LEGENDS.
3. ALL WINDOWS TO BE POST FIXED WITH SUB-FRAMES, HEADS AND SILLS.
4. REFER STRUCTURAL ENGINEER'S DOCUMENTATION FOR REQUIRED MINIMUM DESIGN CRITERIA INFORMATION.
5. ALL SIZES ARE CLEAR STRUCTURAL OPENING SIZES & SHOULD BE CONFIRMED ON SITE BEFORE FABRICATION. FABRICATOR SHOULD ALLOW FOR ALL NECESSARY TOLERANCES, INERT PACKERS, FLASHINGS & SEALS.
6. SHOP DRAWINGS SHALL BE SUBMITTED TO THE SUPERINTENDENT FOR REVIEW BEFORE FABRICATION.
7. REFER TO FLOOR PLANS & DO A FINAL ON SITE CHECK SITE BEFORE FABRICATION.
8. SET DOWN DOOR THRESHOLDS / SILLS SO TOP IS FLUSH WITH THE FINISHED INTERNAL & EXTERNAL FLOOR LEVELS & FLOOR FINISH.
9. DOOR THRESHOLD DRAINS ARE TYPICAL TO ALL EXTERNAL DOORS UNLESS OTHERWISE NOTED
10. ALL WINDOWS TO BE POWDER COATED ALUMINIUM FRAME UNLESS OTHERWISE NOTED.
11. REFER TO SPECIFICATIONS FOR EXTENT OF SECURITY & SCREENS.
12. ALL FULL HEIGHT GLAZED DOORS AND WINDOWS TO HAVE SAFETY DECALS STRIPS.
13. POWDER COATED COVER PRESSINGS WHERE REQUIRED, TO BOTH SIDES OF CORNER WINDOWS & WHERE COLUMNS OCCUR WITHIN.
14. TYPICALLY DOUBLE GLAZING UNLESS OTHERWISE NOTED ON THE DRAWINGS. REFER TO SPECIFICATION FOR FRAME / GLASS TYPES.
15. ALL AWNINGS TO BE EQUIPPED WITH CHAIN WINNERS THAT RESTRICT OPENINGS TO AUST. STANDARDS FALL PROTECTION REQUIREMENTS.

No.	Date	Revision	DRW
A	12.9.2025	D.A. APPLICATION SET	GB

**RETIREMENT VILLAGE  
ALCHERA APARTMENTS**  
40-44 WORLEY STREET, WILAGEE

**WINDOW SCHEDULE -  
AREA F**


DRAWN BY: GB, GH, DK CHECKED BY: GB

SCALE: 1:100 ON A1 PROJECT No.: 301


**GARY BATT ASSOCIATES ARCHITECTS**

Level 2, 456 Fitzgerald St. North Perth, WA 6006  
PH. (08) 9389 7731


REV: A DWG: F- A6.1

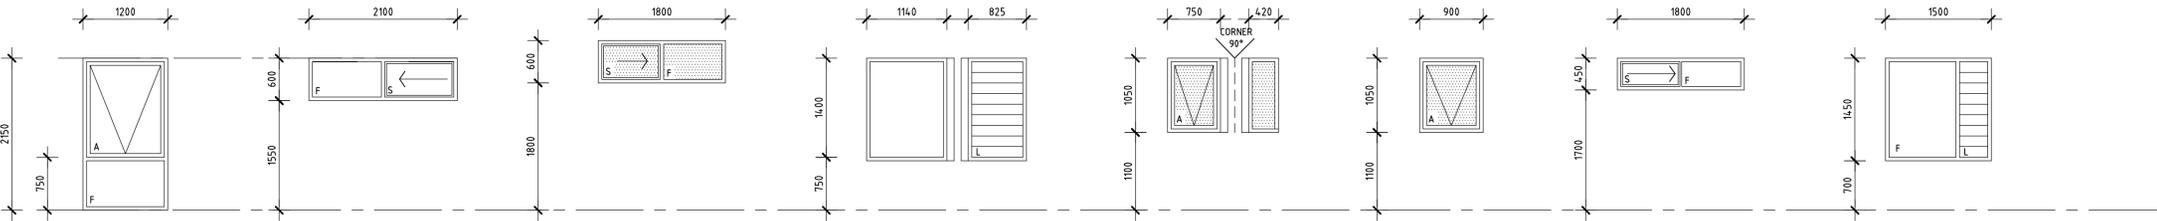

WINDOW/ DOOR TYPE	W9	W10	W11	W12	W13	W14	W15	W16
OPENING NUMBERS	F116, F216, F316,	F117, F217, F317	F118, F218, F318	F119, F122 (HANDED), F123, F126 (HANDED) F219, F222 (HANDED), F223, F226 (HANDED) F304, F322 (HANDED), F323, F326 (HANDED)	F120, F121 (HANDED), F124, F125 (HANDED) F220, F221 (HANDED), F224, F225 (HANDED) F320, F321 (HANDED), F324, F325 (HANDED)	F127, 129, 130 F227, 229, 230 F327, 329, 330	F128, F131 (HANDED) F228, F231 (HANDED) F328, F331 (HANDED)	F132 (HANDED), F137 F232 (HANDED), F237 F332 (HANDED), F337
DESCRIPTION	OBSCURE GLASS			OBSCURE GLASS		OBSCURE GLASS		

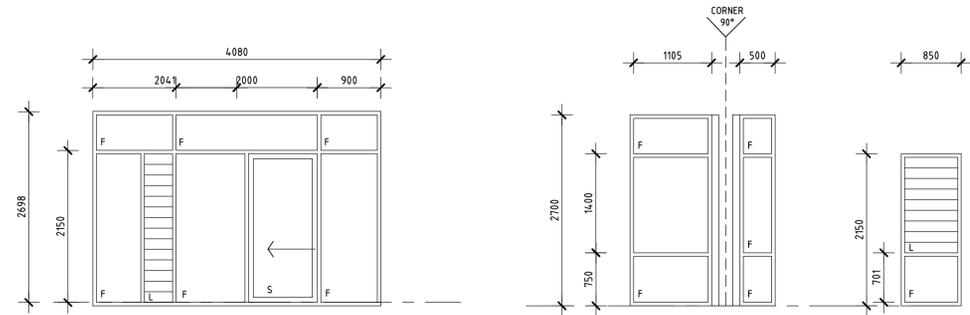

WINDOW/ DOOR TYPE	W17	W18	W19
OPENING NUMBERS	F133, F136 (HANDED) F233, F236 (HANDED) F333, F336 (HANDED)	F134, F135 (HANDED) F234, F235 (HANDED) F334, F335 (HANDED)	F138, F238, F338
DESCRIPTION			

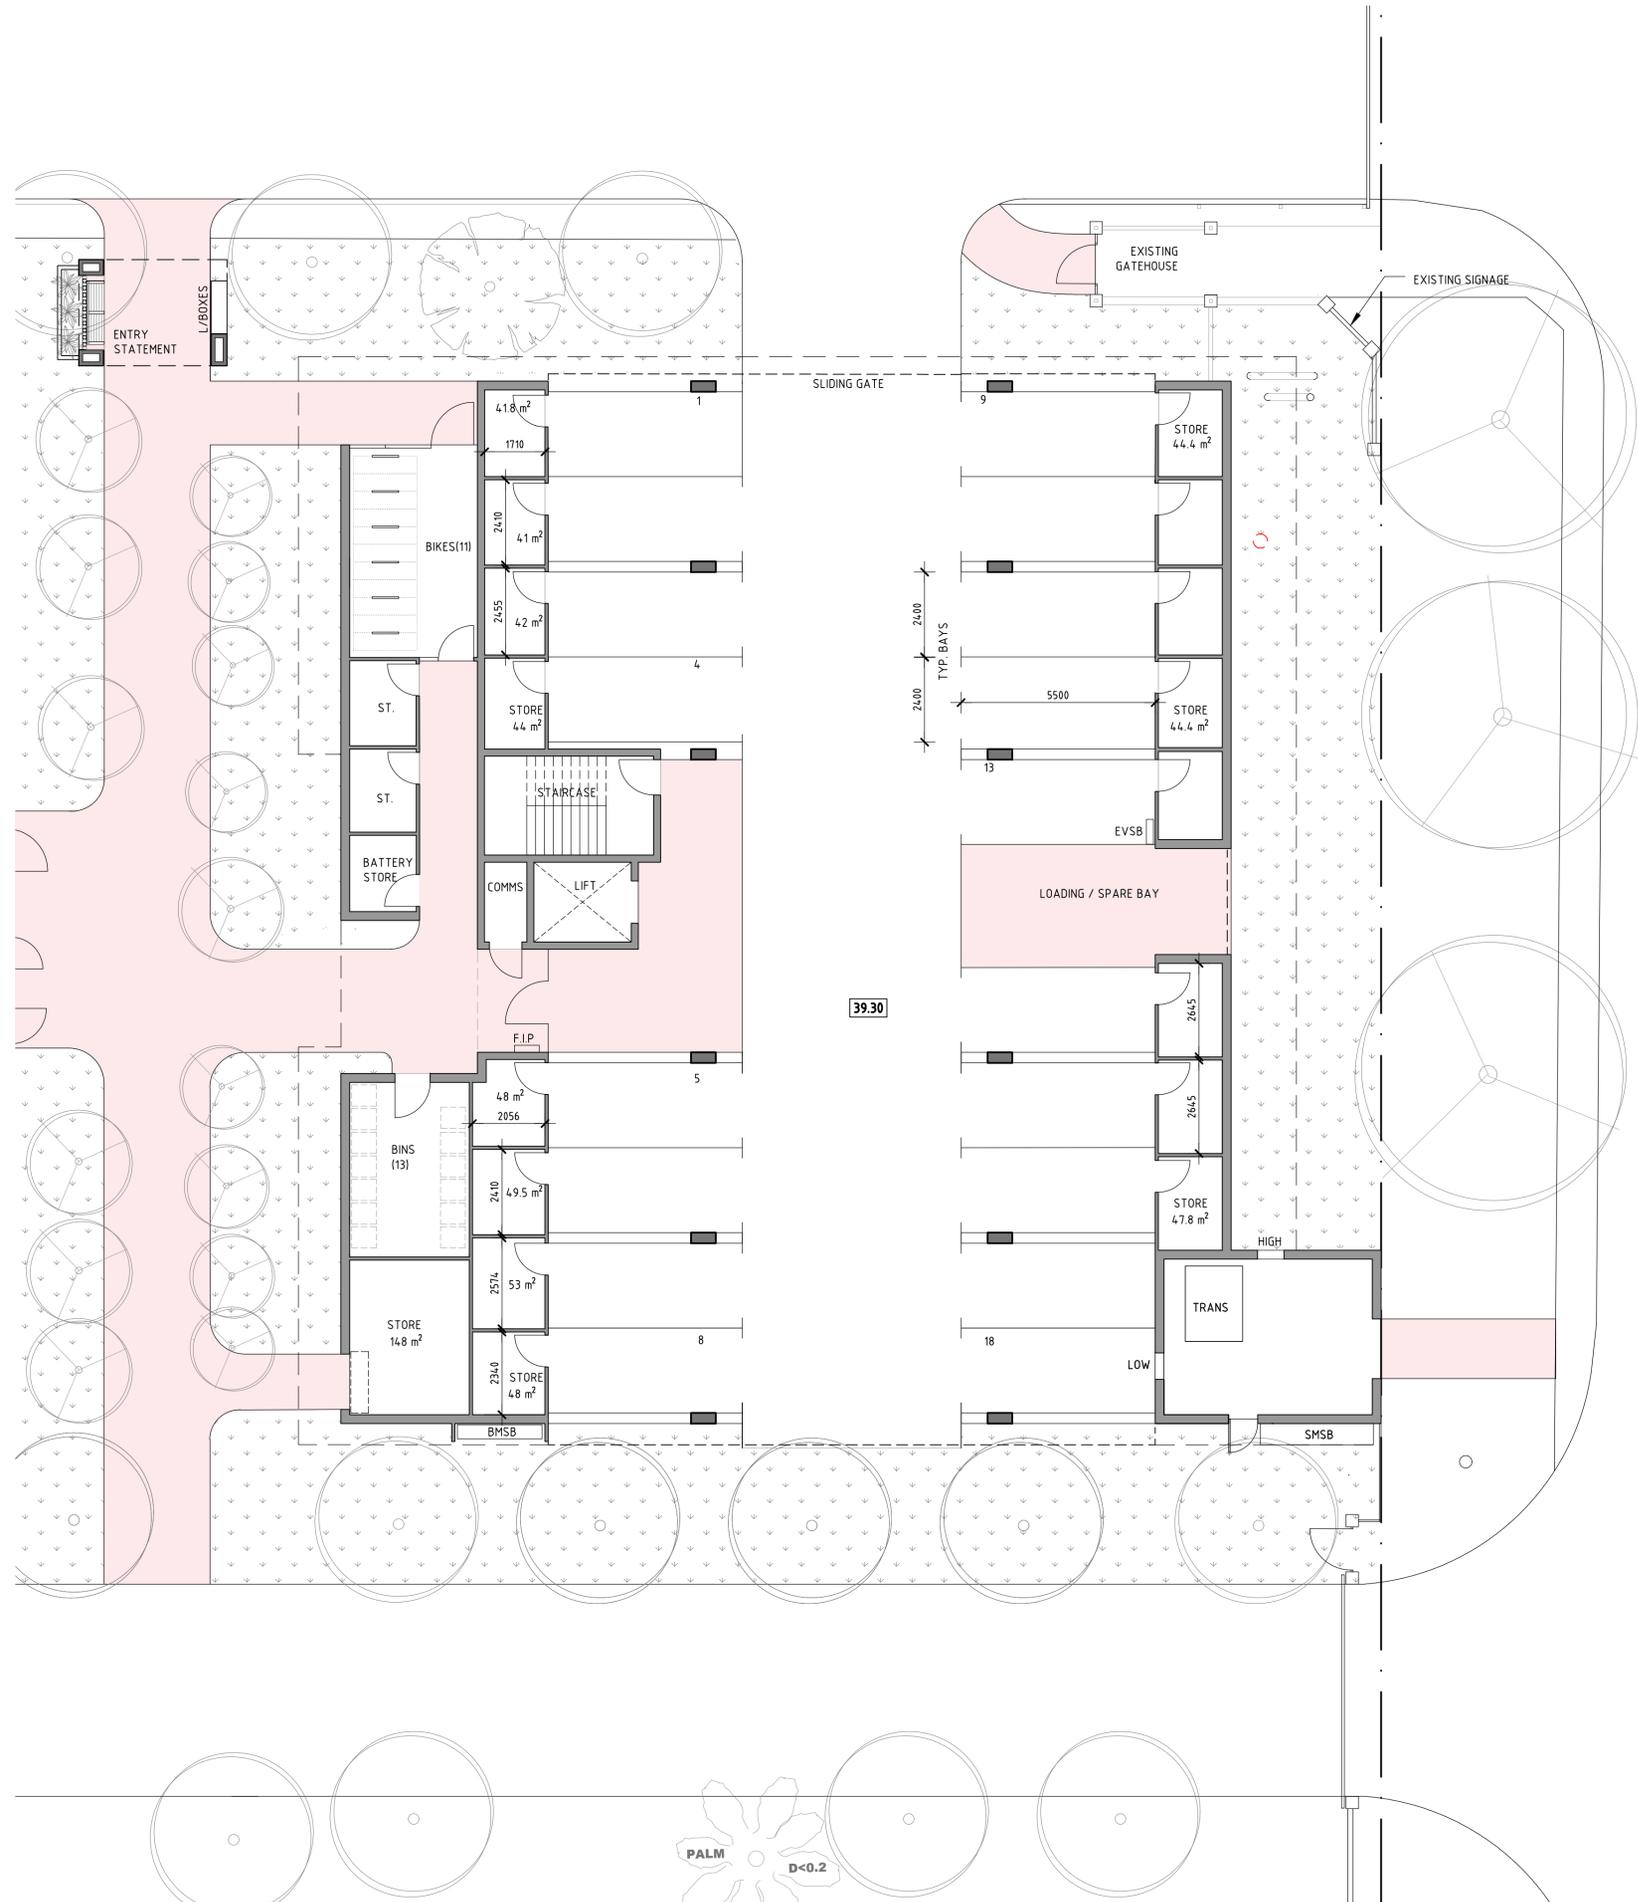

**KEY**

- NEW PATH
- NEW LANDSCAPING
- MULCH



A	12.9.2025	D.A. APPLICATION SET
No.	Date	Revision

RETIREMENT VILLAGE  
ALCHERA APARTMENTS  
40-44 WORLEY STREET, WILAGEE

**GROUND FLOOR PL  
(AREA G)**

DRAWN BY: GB, GH, DK      CHECKED BY: GE  
SCALE: 1:100 ON A1      PROJECT No.: 30



Level 2, 456 Fitzgerald St. North Perth, WA 6  
PH. (08) 9389 7



A	12.9.2025	D.A. APPLICATION SET	GB
No.	Date	Revision	DRW

RETIREMENT VILLAGE  
 ALCHERA APARTMENTS  
 40-44 WORLEY STREET, WILAGEE

**FIRST FLOOR PLAN  
 (AREA G)**

DRAWN BY: GB, GH, DK      CHECKED BY: GB

SCALE: 1:100 ON A1      PROJECT No.: 301

**GARY BATT ASSOCIATES**  
 ARCHITECTS



Level 2, 456 Fitzgerald St. North Perth, WA 6006  
 PH. (08) 9389 7731

REV: **A**      DWG: **G-A2.1**



A	12.9.2025	D.A. APPLICATION SET	GB
No.	Date	Revision	DRW

RETIREMENT VILLAGE  
 ALCHERA APARTMENTS  
 40-44 WORLEY STREET, WILAGEE

**SECOND FLOOR PLAN  
 (AREA G)**

DRAWN BY: GB, GH, DK      CHECKED BY: GB  
 SCALE: 1:100 ON A1      PROJECT No.: 301

**GARY BATT ASSOCIATES ARCHITECTS**



Level 2, 456 Fitzgerald St. North Perth, WA 6006  
 PH. (08) 9389 7731

REV: **A**      DWG: **G-A2.2**



A	12.9.2025	D.A. APPLICATION SET	GB
No.	Date	Revision	DRW

RETIREMENT VILLAGE  
 ALCHERA APARTMENTS  
 40-44 WORLEY STREET, WILAGEE

**THIRD FLOOR PLAN  
 (AREA G)**

DRAWN BY: GB, GH, DK      CHECKED BY: GB  
 SCALE: 1:100 ON A1      PROJECT No.: 301



Level 2, 456 Fitzgerald St. North Perth, WA 6006  
 PH. (08) 9389 7731

REV: A      DWG: G-A2.3



**KEY**

-  COLOURBOND KLIPILOK ROOF
-  LIFT (CONCRETE)



No.	Date	Revision	DRW
A	12.9.2025	D.A. APPLICATION SET	GB


RETIREMENT VILLAGE  
 ALCHERA APARTMENTS  
 40-44 WORLEY STREET, WILAGEE

**ROOF PLAN  
 (AREA G)**


DRAWN BY: GB, GH, DK      CHECKED BY: GB

SCALE: 1:100 ON A1      PROJECT No.: 301


**GARY BATT ASSOCIATES ARCHITECTS**

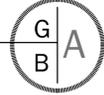

Level 2, 456 Fitzgerald St. North Perth, WA 6006  
 PH. (08) 9389 7731

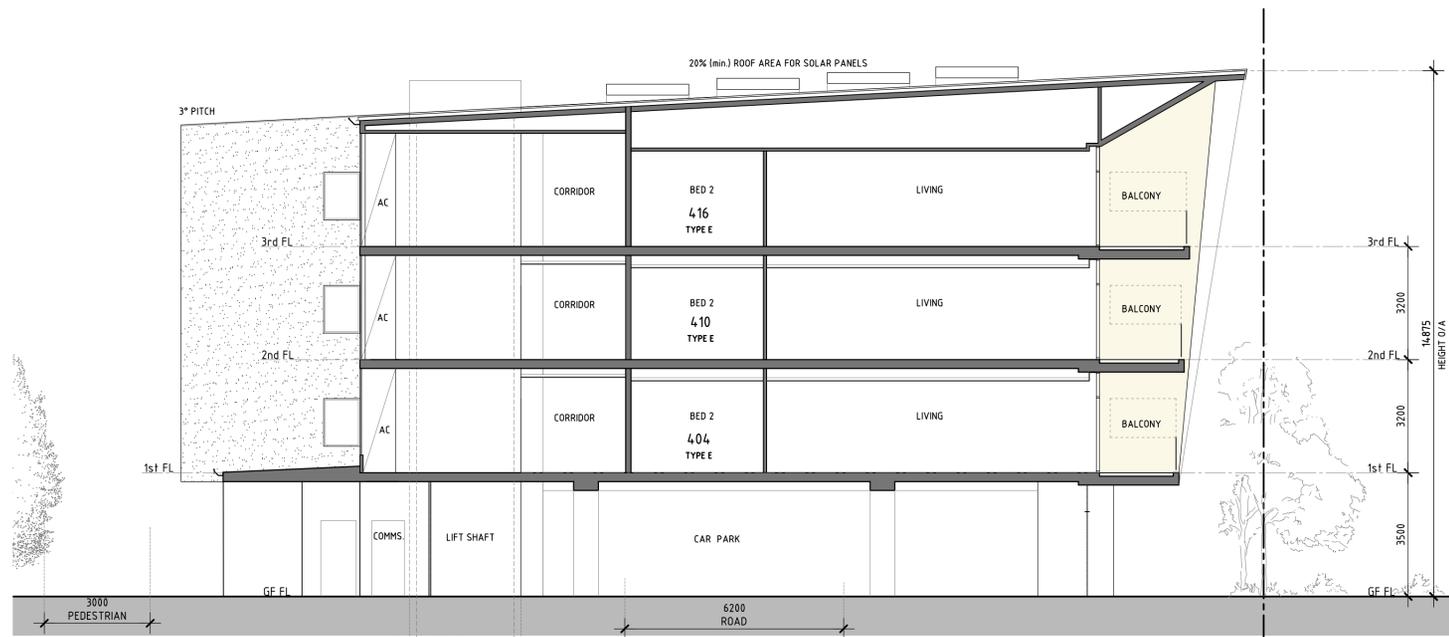


SECTION C - C  
AREA G

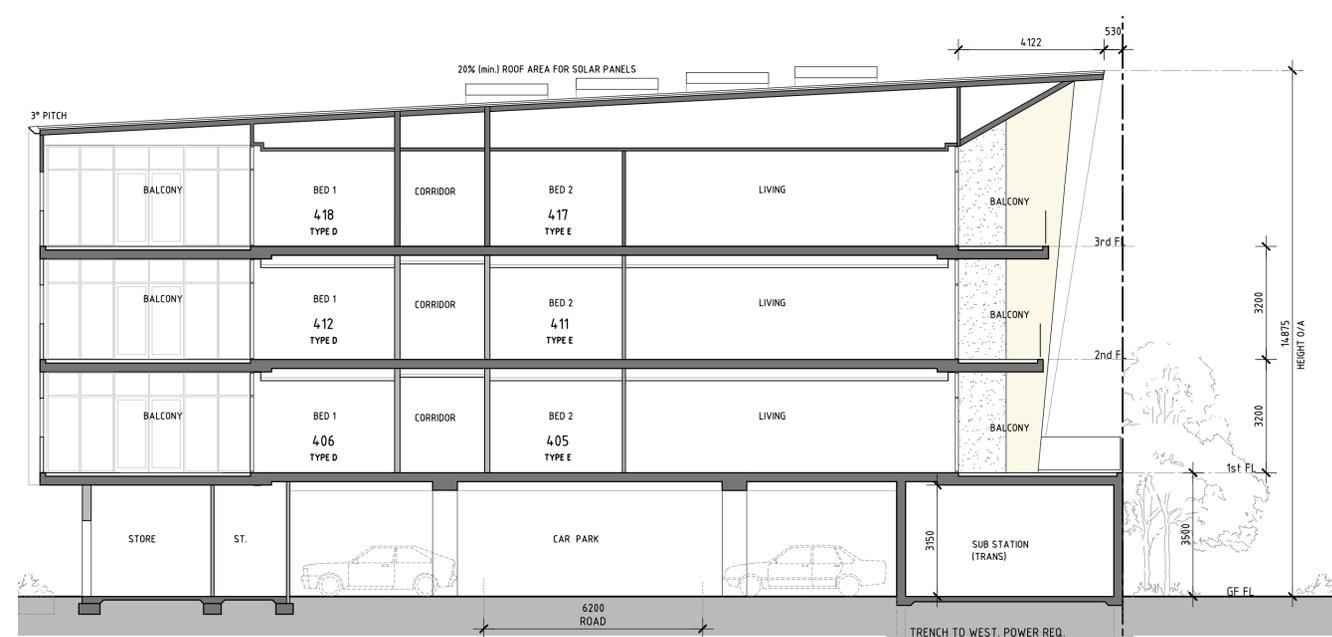

SECTION D - D  
AREA G



EAST ELEVATION (STREET)  
1:200

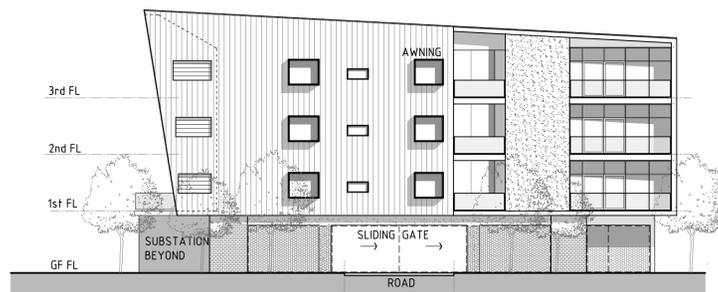


NORTH ELEVATION (SIDE)  
1:200

- KEY:**
- FACE BRICK
  - ACRYLIC TEXTURE COAT RENDER
  - RAISED SEAM METAL DECK CLADDING
  - STONE
  - SCREEN



WEST ELEVATION  
1:200  
OPTION B

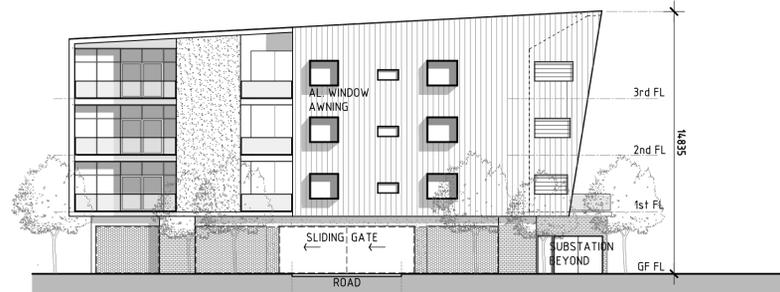

SOUTH ELEVATION (SIDE)  
1:200

No.	Date	Revision	DRW
A	12.9.2025	D.A. APPLICATION SET	GB

RETIREMENT VILLAGE  
ALCHERA APARTMENTS  
40-44 WORLEY STREET, WILAGEE

**SECTIONS & ELEVATIONS (AREA G)**

DRAWN BY: GB, GH, DK CHECKED BY: GB

SCALE: VARIES PROJECT No.: 301

**GARY BATT ASSOCIATES**  
ARCHITECTS



Level 2, 456 Fitzgerald St. North Perth, WA 6006  
PH. (08) 9389 7731


REV: A DWG: G-A3.0

**LEGEND:**

COS	CHECK ON SITE
F	FIXED GLASS
A	AWNING GLASS
O	OBSCURE GLASS
BJ	BUTT JOINT SILICON SEAL
SD	SLIDING DOOR
L	WEATHERPROOF LOUVRE

**NOTES:**

1. REFERENCE PLANS F-A6.0 AND G-A6.0 SHOW THE FIRST FLOORS, SECOND AND THIRD FLOORS ARE SIMILAR.
2. THIS DRAWING IS TO BE READ IN CONJUNCTION WITH GENERAL NOTES & LEGENDS.
3. ALL WINDOWS TO BE POST FIXED WITH SUB-FRAMES, HEADS AND SILLS.
4. REFER STRUCTURAL ENGINEER'S DOCUMENTATION FOR REQUIRED MINIMUM DESIGN CRITERIA INFORMATION.
5. ALL SIZES ARE CLEAR STRUCTURAL OPENING SIZES & SHOULD BE CONFIRMED ON SITE BEFORE FABRICATION. FABRICATOR SHOULD ALLOW FOR ALL NECESSARY TOLERANCES, INERT PACKERS, FLASHINGS & SEALS.
6. SHOP DRAWINGS SHALL BE SUBMITTED TO THE SUPERINTENDENT FOR REVIEW BEFORE FABRICATION.
7. REFER TO FLOOR PLANS & DO A FINAL ON SITE CHECK SITE BEFORE FABRICATION.
8. SET DOWN DOOR THRESHOLDS / SILLS SO TOP IS FLUSH WITH THE FINISHED INTERNAL & EXTERNAL FLOOR LEVELS & FLOOR FINISH.
9. DOOR THRESHOLD DRAINS ARE TYPICAL TO ALL EXTERNAL DOORS UNLESS OTHERWISE NOTED.
10. ALL WINDOWS TO BE POWDER COATED ALUMINIUM FRAME UNLESS OTHERWISE NOTED.
11. REFER TO SPECIFICATIONS FOR EXTENT OF SECURITY & FLY SCREENS.
12. ALL FULL HEIGHT GLAZED DOORS AND WINDOWS TO HAVE SAFETY DECALS STRIPS.
13. POWDER COATED COVER PRESSINGS WHERE REQUIRED, TO BOTH SIDES OF CORNER WINDOWS & WHERE COLUMNS OCCUR WITHIN.
14. TYPICALLY DOUBLE GLAZING UNLESS OTHERWISE NOTED ON THE DRAWINGS. REFER TO SPECIFICATION FOR FRAME / GLASS TYPES.
15. ALL AWNINGS TO BE EQUIPPED WITH CHAIN WINDERS THAT RESTRICT OPENINGS TO AUST. STANDARDS FALL PROTECTION REQUIREMENTS.

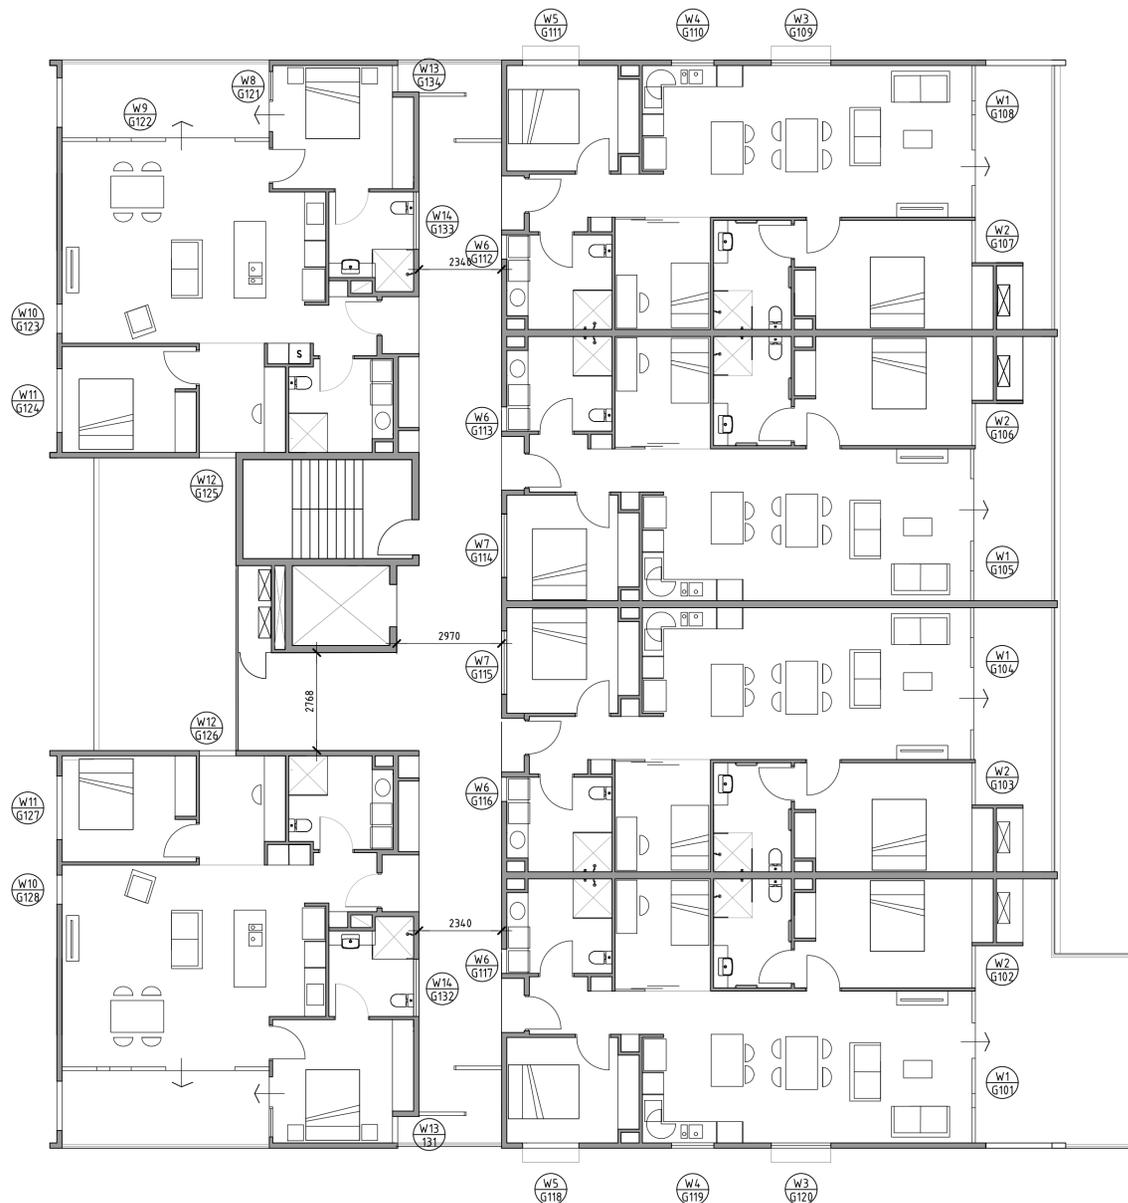

A	30.9.2025	D.A. APPLICATION SET	GH
No.	Date	Revision	DRW

**RETIREMENT VILLAGE  
ALCHERA APARTMENTS**  
40-44 WORLEY STREET, WILAGEE

**WINDOW REFERENCE  
PLAN: AREA G**

DRAWN BY: GB, GH, DK      CHECKED BY: GB


SCALE: 1:100 ON A1      PROJECT No.: 301

**GARY BATT  
ASSOCIATES**  
ARCHITECTS




Level 2, 456 Fitzgerald St. North Perth, WA 6006  
PH. (08) 9389 7731

REV: A      DWG: G-A6.0

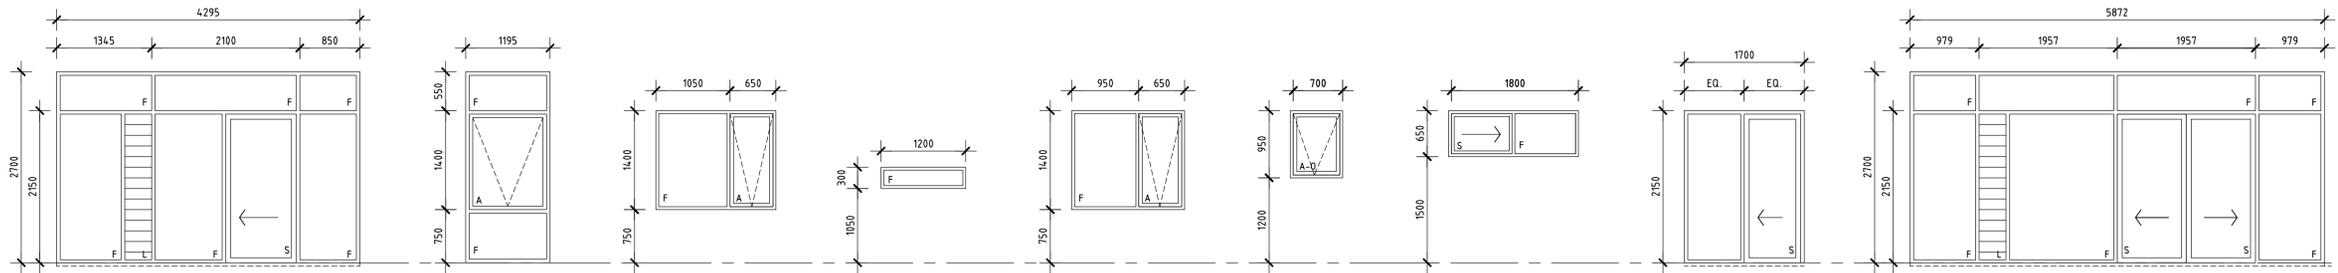

WINDOW/ DOOR TYPE	W1	W2	W3	W4	W5	W6	W7	W8	W9
OPENING NUMBERS	G101, G104(HANDED), G105, G108(HANDED) G201, G204(HANDED), G205, G208(HANDED) G301, G304(HANDED), G305, G308(HANDED)	G102, G103, G106, G107 G202, G203, G206, G207 G302, G303, G306, G307	G109, G120 G209, G220 G309, G320	G109, G119 G209, G219 G309, G319	G111, G118 G211, G218 G311, G318	G112, G113, G116, G117 G212, G213, G216, G217 G312, G313, G316, G317	G114, G115 G214, G215 G314, G315	G121, G130 (HANDED) G221, G230 (HANDED) G321, G330 (HANDED)	G122, G129 (HANDED) G222, G229 (HANDED) G322, G329 (HANDED)
DESCRIPTION									

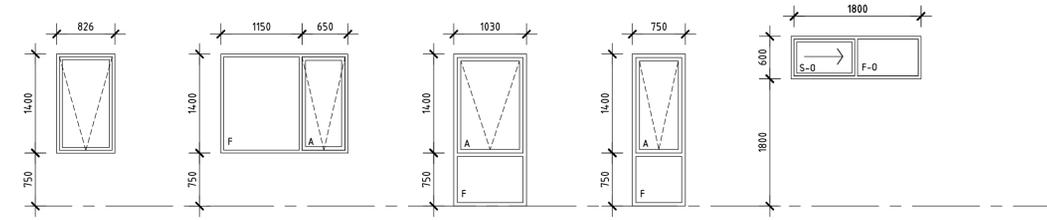

WINDOW/ DOOR TYPE	W10	W11	W12	W13	W14
OPENING NUMBERS	G123, G128 G223, G228 G323, G328	G124, G127 (HANDED) G224, G227 (HANDED) G324, G327 (HANDED)	G125, G126 G225, G226 G325, G326	G131, G134 G231, G234 G331, G334	G132, G133 G232, G233 G332, G333
DESCRIPTION					

- LEGEND:**
- COS CHECK ON SITE
  - F FIXED GLASS
  - A AWNING SASH
  - O OBSCURE GLASS
  - BJ BUTT JOINT SILICON SEAL
  - SD SLIDING DOOR
  - L WEATHERPROOF LOUVRE

- NOTES:**
1. REFERENCE PLANS F-A6.0 AND G-A6.0 SHOW THE FIRST FLOORS, SECOND AND THIRD FLOORS ARE SIMILAR.
  2. THIS DRAWING IS TO BE READ IN CONJUNCTION WITH GENERAL NOTES & LEGENDS.
  3. ALL WINDOWS TO BE POST FIXED WITH SUB-FRAMES, HEADS AND SILLS.
  4. REFER STRUCTURAL ENGINEER'S DOCUMENTATION FOR REQUIRED MINIMUM DESIGN CRITERIA INFORMATION.
  5. ALL SIZES ARE CLEAR STRUCTURAL OPENING SIZES & SHOULD BE CONFIRMED ON SITE BEFORE FABRICATION. FABRICATOR SHOULD ALLOW FOR ALL NECESSARY TOLERANCES, INERT PACKERS, FLASHINGS & SEALS.
  6. SHOP DRAWINGS SHALL BE SUBMITTED TO THE SUPERINTENDENT FOR REVIEW BEFORE FABRICATION.
  7. REFER TO FLOOR PLANS & DO A FINAL ON SITE CHECK SITE BEFORE FABRICATION.
  8. SET DOWN DOOR THRESHOLDS / SILLS SO TOP IS FLUSH WITH THE FINISHED INTERNAL & EXTERNAL FLOOR LEVELS & FLOOR FINISH.
  9. DOOR THRESHOLD DRAINS ARE TYPICAL TO ALL EXTERNAL DOORS UNLESS OTHERWISE NOTED
  10. ALL WINDOWS TO BE POWDER COATED ALUMINIUM FRAME UNLESS OTHERWISE NOTED.
  11. REFER TO SPECIFICATIONS FOR EXTENT OF SECURITY & FLY SCREENS.
  12. ALL FULL HEIGHT GLAZED DOORS AND WINDOWS TO HAVE SAFETY DECALS STRIPS.
  13. POWDER COATED COVER PRESSINGS WHERE REQUIRED, TO BOTH SIDES OF CORNER WINDOWS & WHERE COLUMNS OCCUR WITHIN.
  14. TYPICALLY DOUBLE GLAZING UNLESS OTHERWISE NOTED ON THE DRAWINGS. REFER TO SPECIFICATION FOR FRAME / GLASS TYPES.
  15. ALL AWNINGS TO BE EQUIPPED WITH CHAIN WINDERS THAT RESTRICT OPENINGS TO AUST. STANDARDS FALL PROTECTION REQUIREMENTS.

A	30.9.2025	D.A. APPLICATION SET	GH
No.	Date	Revision	DRW

RETIREMENT VILLAGE  
ALCHERA APARTMENTS  
40-44 WORLEY STREET, WILAGEE

**WINDOW SCHEDULE - AREA G**

DRAWN BY: GB, GH, DK CHECKED BY: GB  
SCALE: 1:100 ON A1 PROJECT No.: 301

**GARY BATT ASSOCIATES ARCHITECTS**

Level 2, 456 Fitzgerald St. North Perth, WA 6006  
PH. (08) 9389 7731